
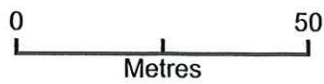


church meadow

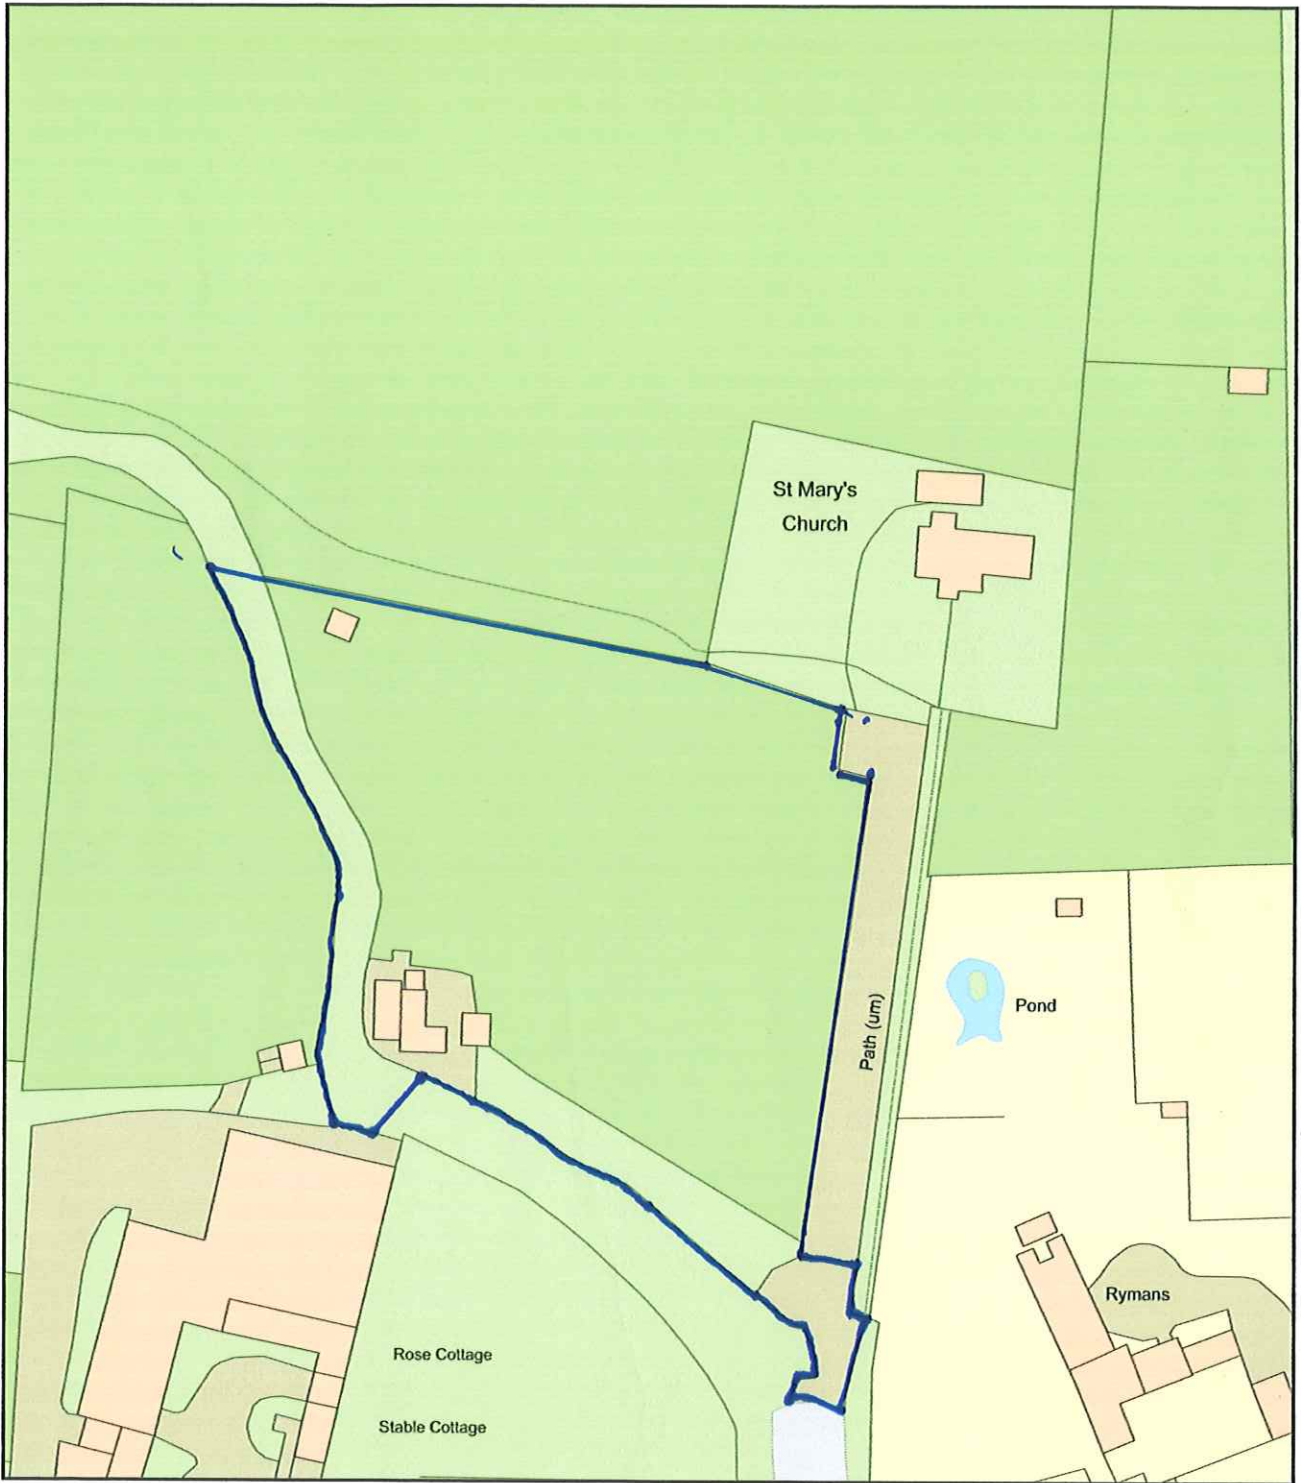

Plan Produced for: **marcus hyde**

Date Produced: 20 Nov 2023

Plan Reference Number: TQRQM23324184102039

Scale: 1:1250 @ A4