
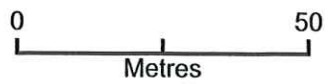


church meadow

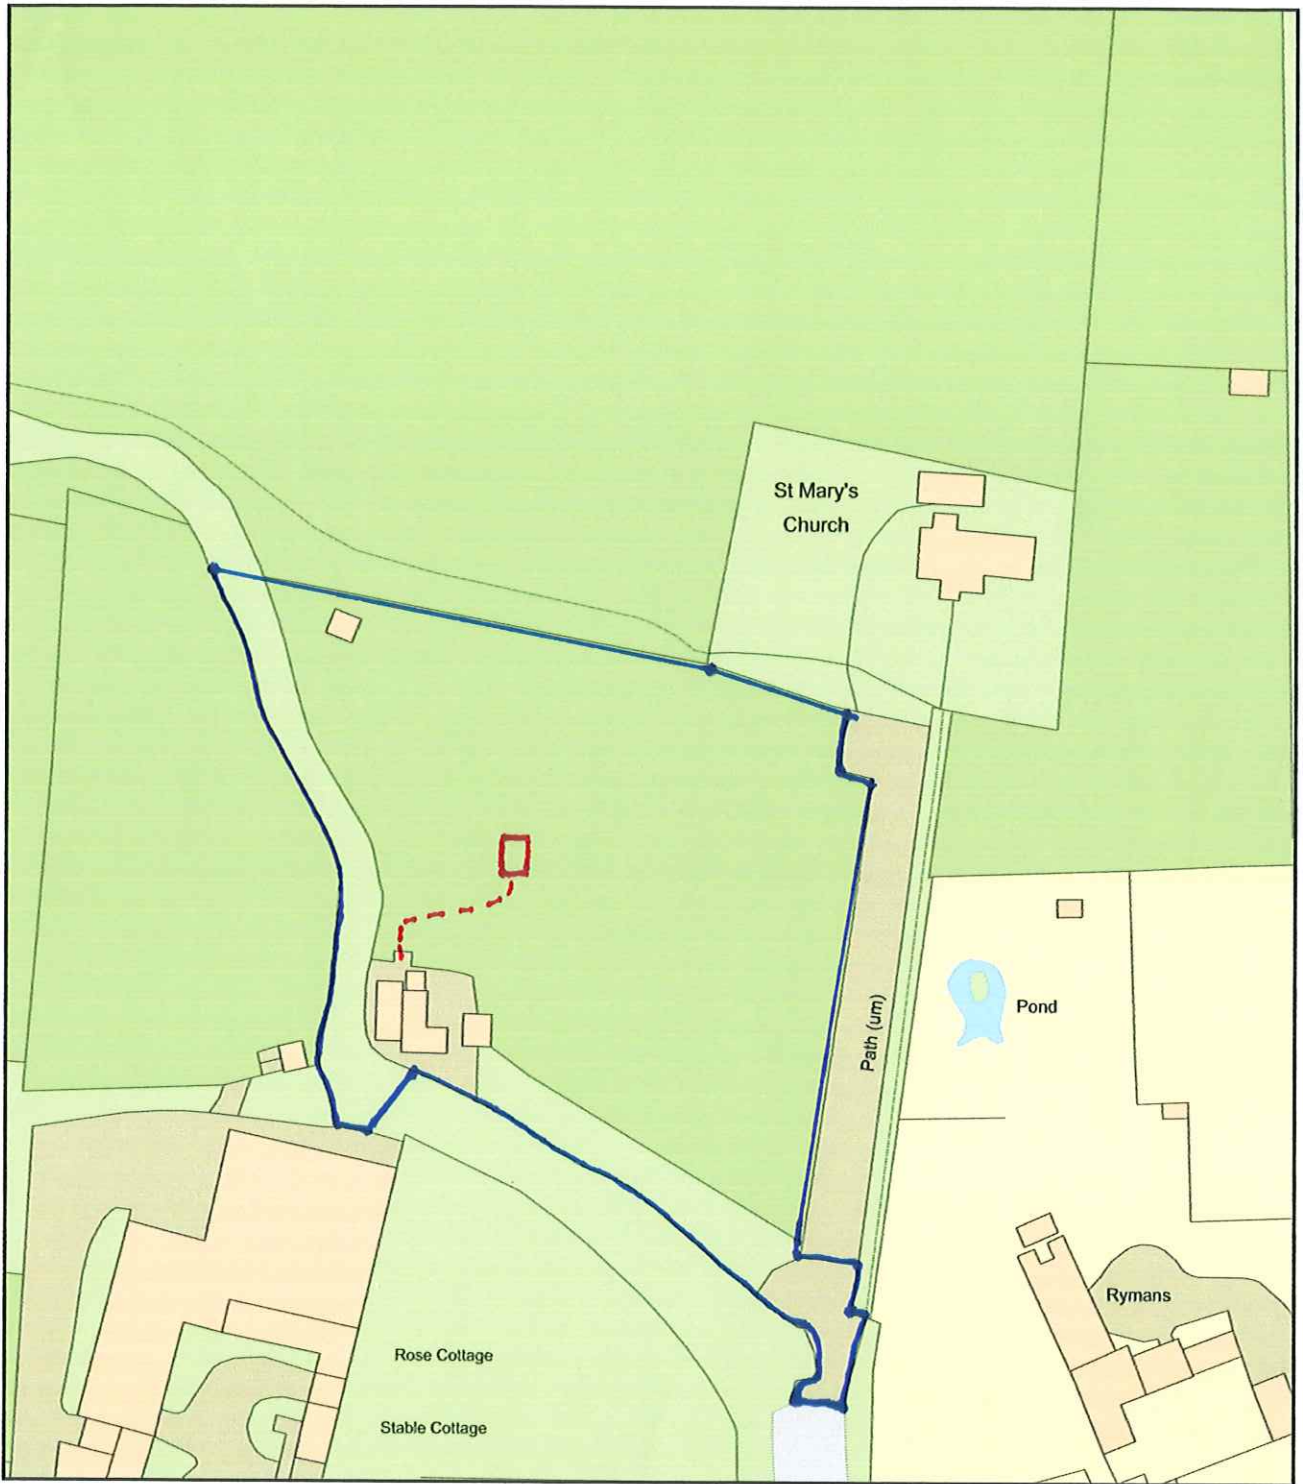

Plan Produced for: **marcus hyde**
Date Produced: 20 Nov 2023
Plan Reference Number: TQRQM23324184102039
Scale: 1:1250 @ A4