
PLANNING
PURPOSES ONLY
Not to Be Used for Construction

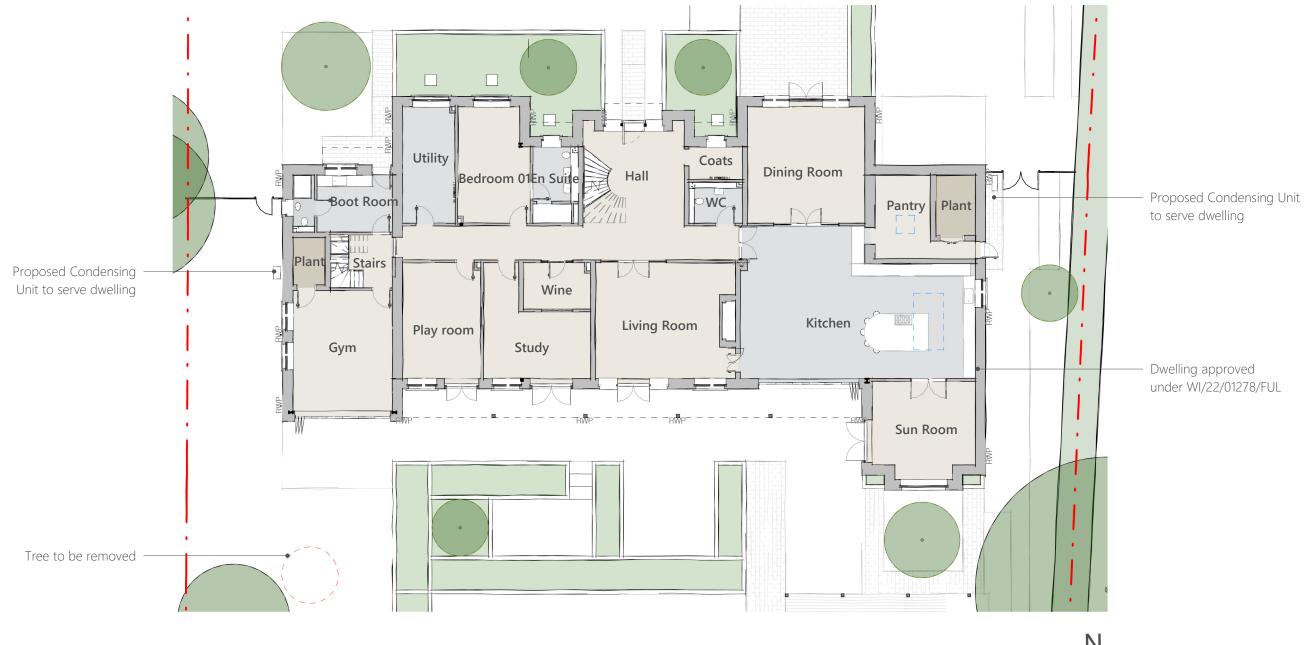

1. Proposed House Level 00

scale 1:200



THIS IS A COLOURED DRAWING

If this box does not appear Red, the drawing may not be represented properly

This drawing is copyright of Randell Design Ltd ©

CLIENT Ben & Emma Wilkin
PROJECT Paddock House

DRAWING TITLE

Proposed Condensing Unit Locations

DATE DWG NO.

SCALE

REVISION 02

Aug 2023 242 / 3.104

1:200 @ A3

DATE
Planning 02:11.23

| NOTES

This drawing is copyright and shall not be reproduced nor used for any other purpose without the written permission of the architects. This drawing must be read in conjunction with all other related drawings and documentation. Permission is granted to scale from this drawing for the purposes of Local Authority Planning Approval only. Please verify that the information is correctly printed to scale by checking the control bar.

randell design group

architecture | interior design | project management

RIBA WW

Martins Barn Birdham Road Chichester W. Sussex PO20 7BX +44 (0) 1243 697 170 info@randelldesigngroup.com www.randelldesigngroup.com