


THIS DRAWING IS FOR:  
**PLANNING PURPOSES ONLY**  
 Not to Be Used for Construction

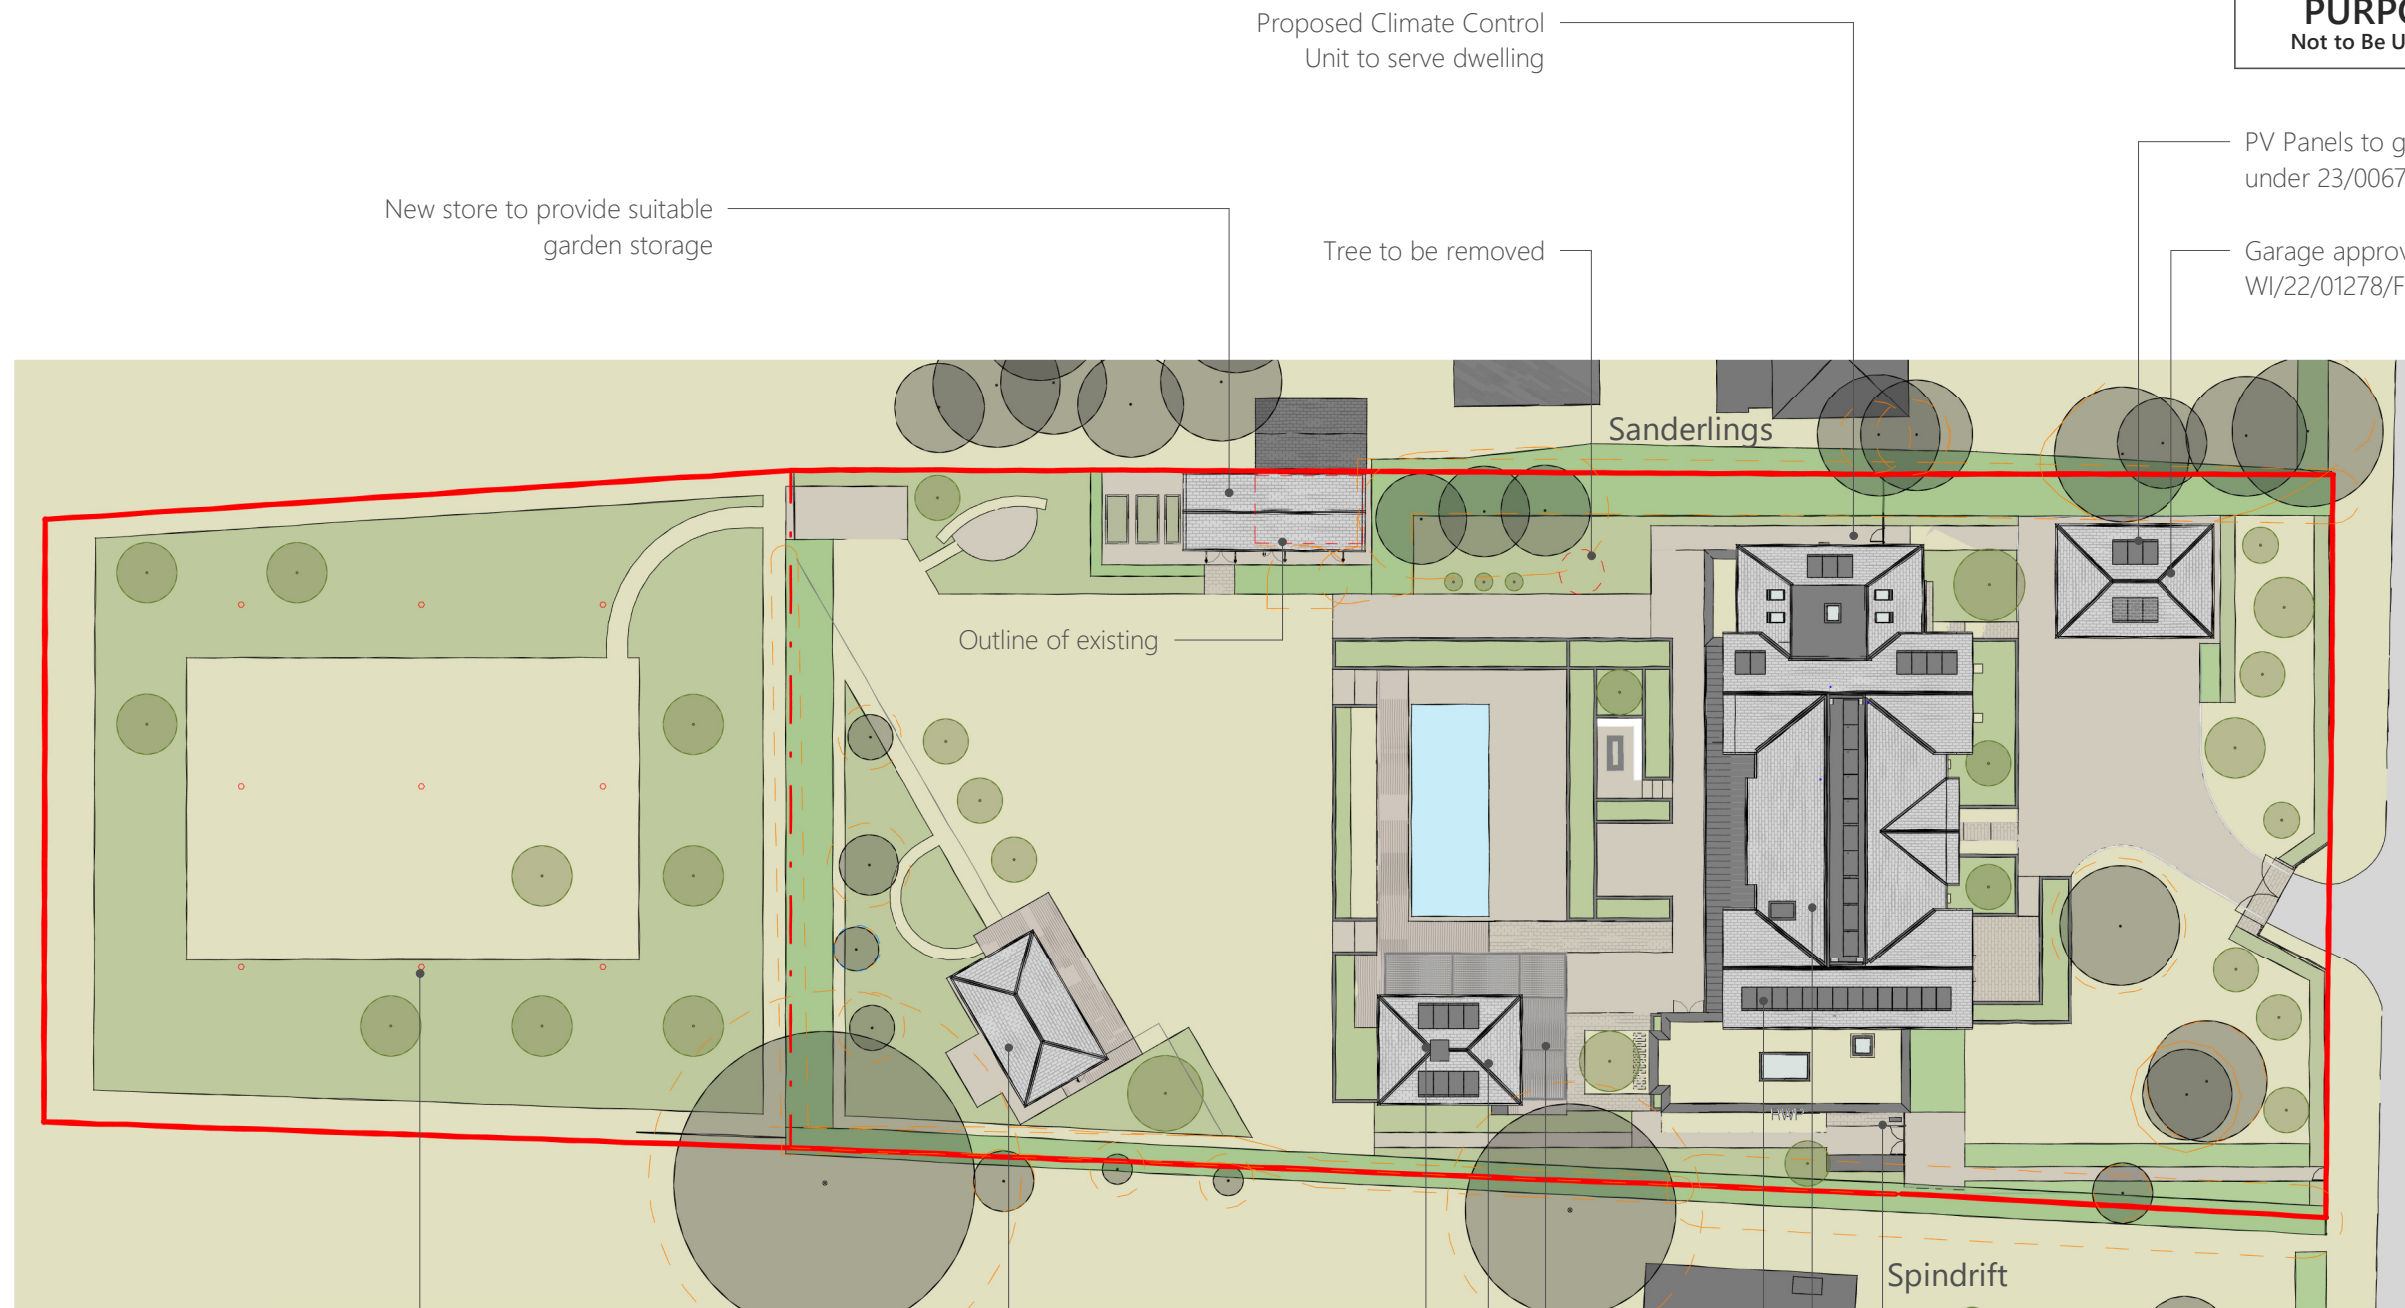

PV Panels to garage approved under 23/00678/FUL  
 Garage approved under WI/22/01278/FUL

Boreholes in rear field for Ground Source Heat Pump approved under 23/00678/FUL

Proposed summer house approved WI/22/02618/FUL

PV Panels to pool house approved under 23/00678/FUL


Pool house approved under WI/22/01278/FUL

Proposed pergola

Proposed AC Unit to serve dwelling

Dwelling approved under WI/22/01278/FUL

PV Panels atop dwelling approved under 23/00678/FUL

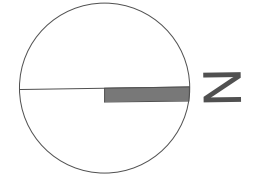

**THIS IS A COLOURED DRAWING**  
 If this box does not appear Red, the drawing may not be represented properly

This drawing is copyright of Randell Design Ltd ©

1:500 0m 10 20 30

CLIENT **Ben & Emma Wilkin**  
 PROJECT **Paddock House**  
 DRAWING TITLE **Proposed Pergola and Garden Store**

DATE **Aug 2023**  
 DWG NO. **242 / 3.007**  
 SCALE **1 : 500 @ A3**  
 REVISION **02** DATE **02.11.23**  
 Planning

**NOTES**  
 This drawing is copyright and shall not be reproduced nor used for any other purpose without the written permission of the architects. This drawing must be read in conjunction with all other related drawings and documentation. Permission is granted to scale from this drawing for the purposes of Local Authority Planning Approval only. Please verify that the information is correctly printed to scale by checking the control bar.

**randell design group**  
 architecture | interior design | project management

**RIBA**   
 Chartered Practice  
 Martins Barn Birdham Road  
 Chichester W. Sussex PO20 7BX  
 +44 (0) 1243 697 170  
 info@randelldesigngroup.com  
 www.randelldesigngroup.com