







REPLACEMENT DWELLING
AT
WILDLOWERS, BOSHAM
FOR
MR & MRS BRADLEY

	
project	Wildlowers Shore Road Bosham
client	Mr & Mrs Bradley
title	Tree Constraints Plan
dwg	BJH 01/02
scale	1:500 @ A3
date	June 2022
job	1250
drawn by	bjh
The Granary - White Chimney Row - Westbourne PO10 8RS 07875 520881 bernieharverson@gmail.com	

- Key:**
-  = Trees of A (high) grading
 -  = Trees of B (moderate) grading
 -  = Trees of C (low) grading
 -  = Trees of U (fell) grading
 -  = Root Protection Area in accordance with BS5837:2012




COPYRIGHT
This drawing may not be copied in part or in its entirety without the author's consent.

DIMENSIONS
Figured dimensions only are to be taken from this drawing.
All dimensions are to be checked on site before any work is carried out. If in doubt ask the author.

ISSUE OF DRAWINGS
This drawing is to be read strictly in conjunction with other drawings & specifications issued by the author and other consultants, and it will be the users responsibility to ensure that drawings bearing the date information are being referred to and that out-of-date issues are destroyed.

Where this drawing has been prepared solely for the purpose of obtaining planning consent and/or building regulation approval, other details beyond the scope of such requirements must be agreed between architect and contractor prior to commencement of building work.

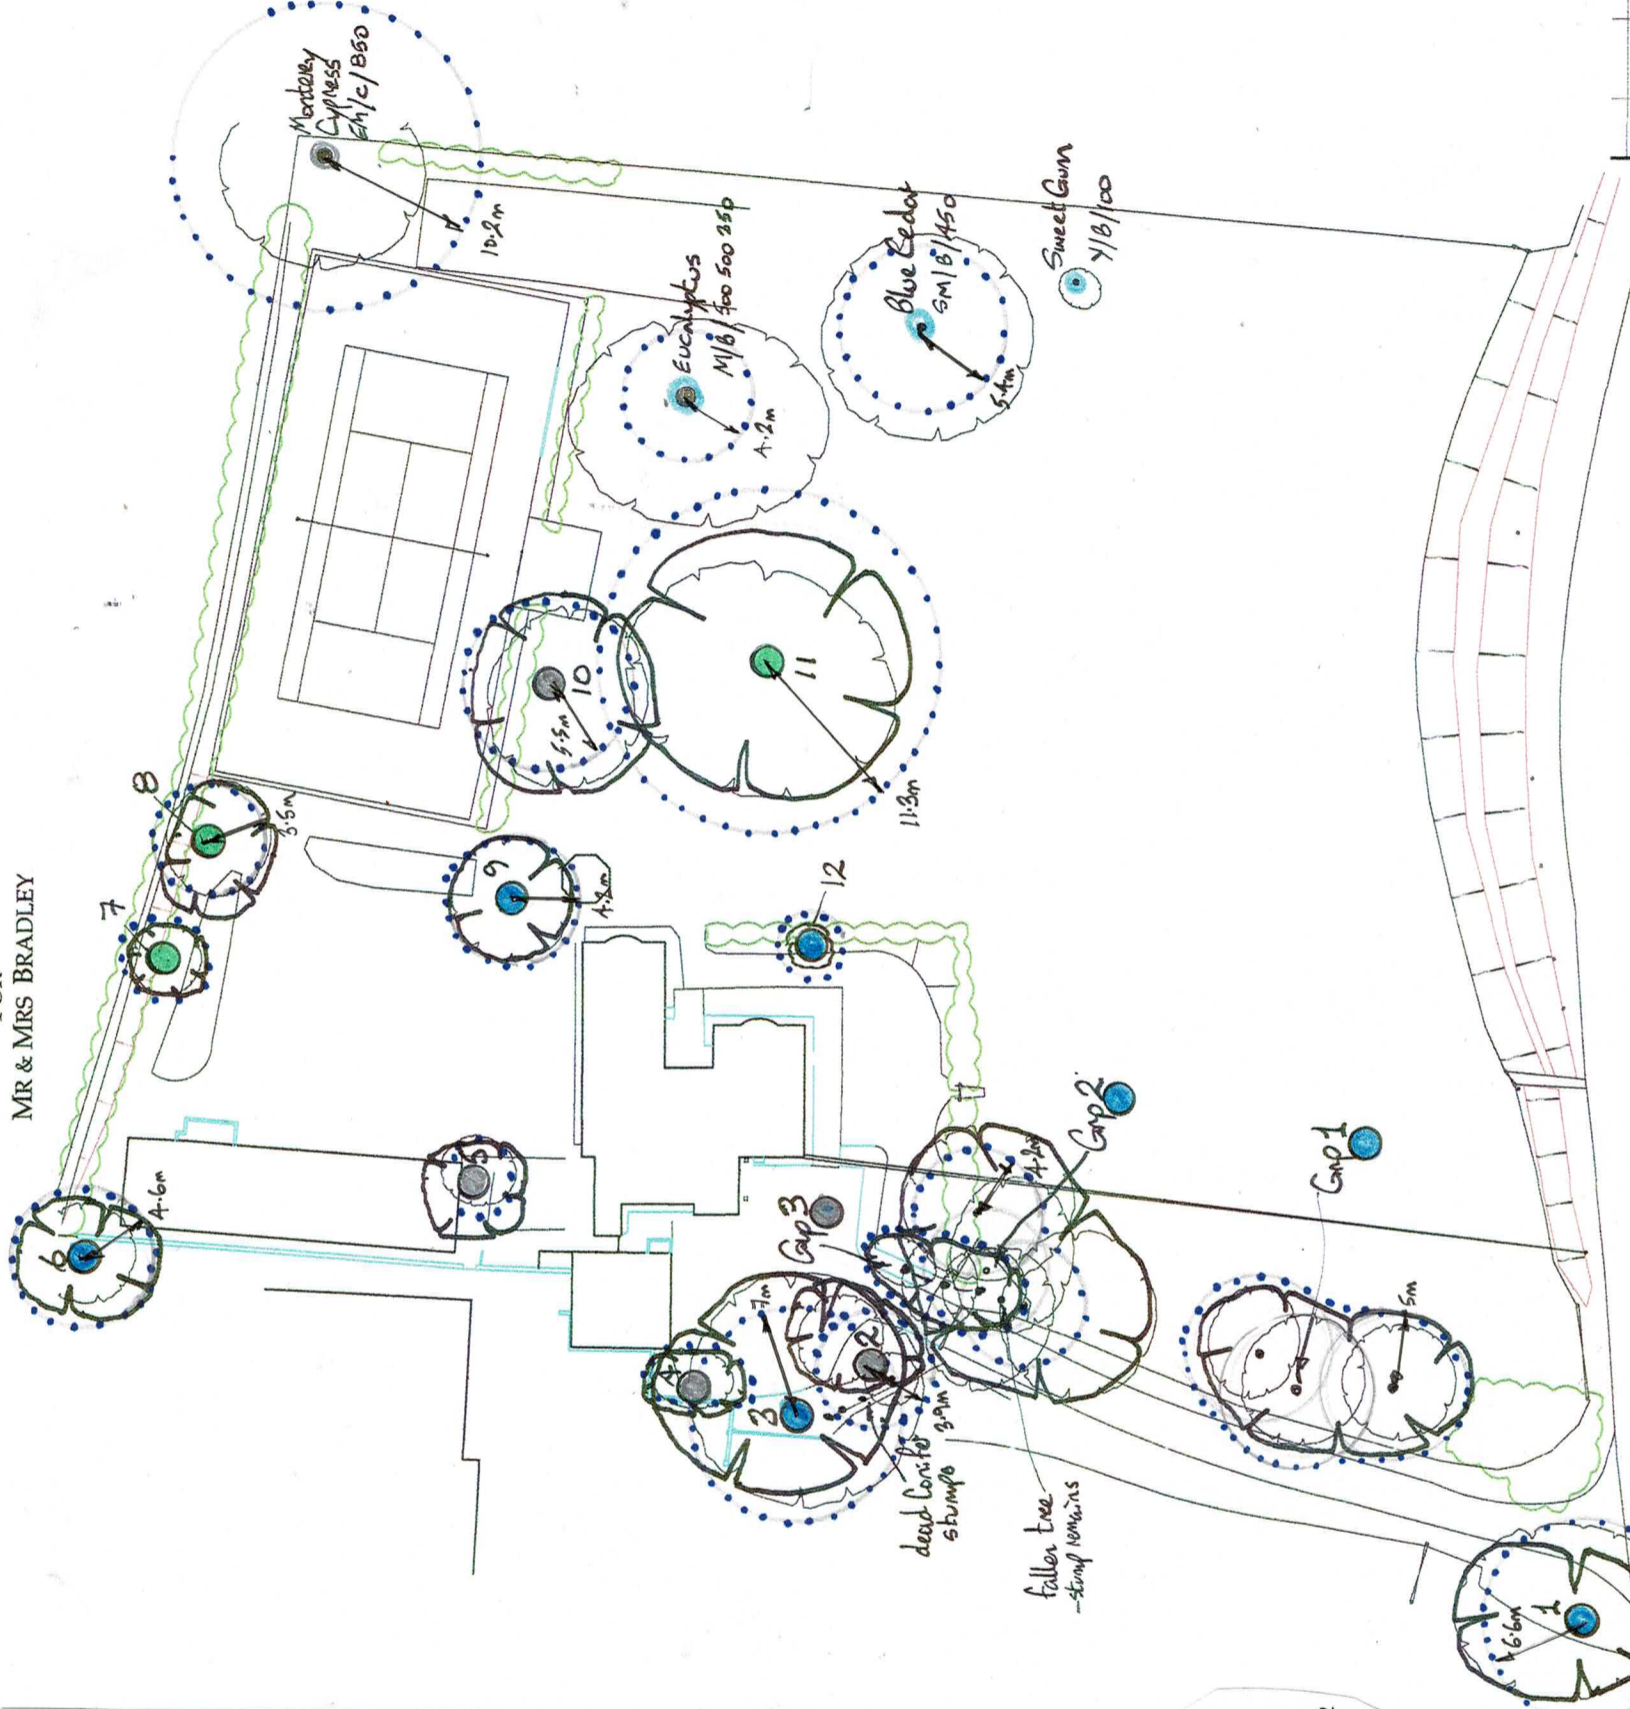

REV	DATE	DETAILS
-	-	-

PROPOSED TREE PLAN
DRAWING NO. AS696/14
DATE OCTOBER 2021
SCALE 1:500

Scale Bar
1:100

from
IAN ADAM-SMITH
CHARTERED ARCHITECTS
FERNHURST FARM, VANN ROAD, FERNHURST, SURREY, GU27 3NL
TEL: 01428 644 644
www.ianadam-smith.co.uk