

1. Do not scale this drawing - if in doubt ask.  
 2. All sizes to be checked on site prior to construction.  
 3. This drawing is the copyright of the author.




Ordnance Survey © Crown Copyright. All rights reserved. License Number 100020449.

Produced with the authority of Ordnance Survey pursuant to section 47 of the Copyrights, Designs and Patents Act 1988. Unless that act provides a relevant exception to copyright, the copy must not be copied without the prior permission of the copyright owner. This copy has no evidential status.

### Key

—— Application Boundary

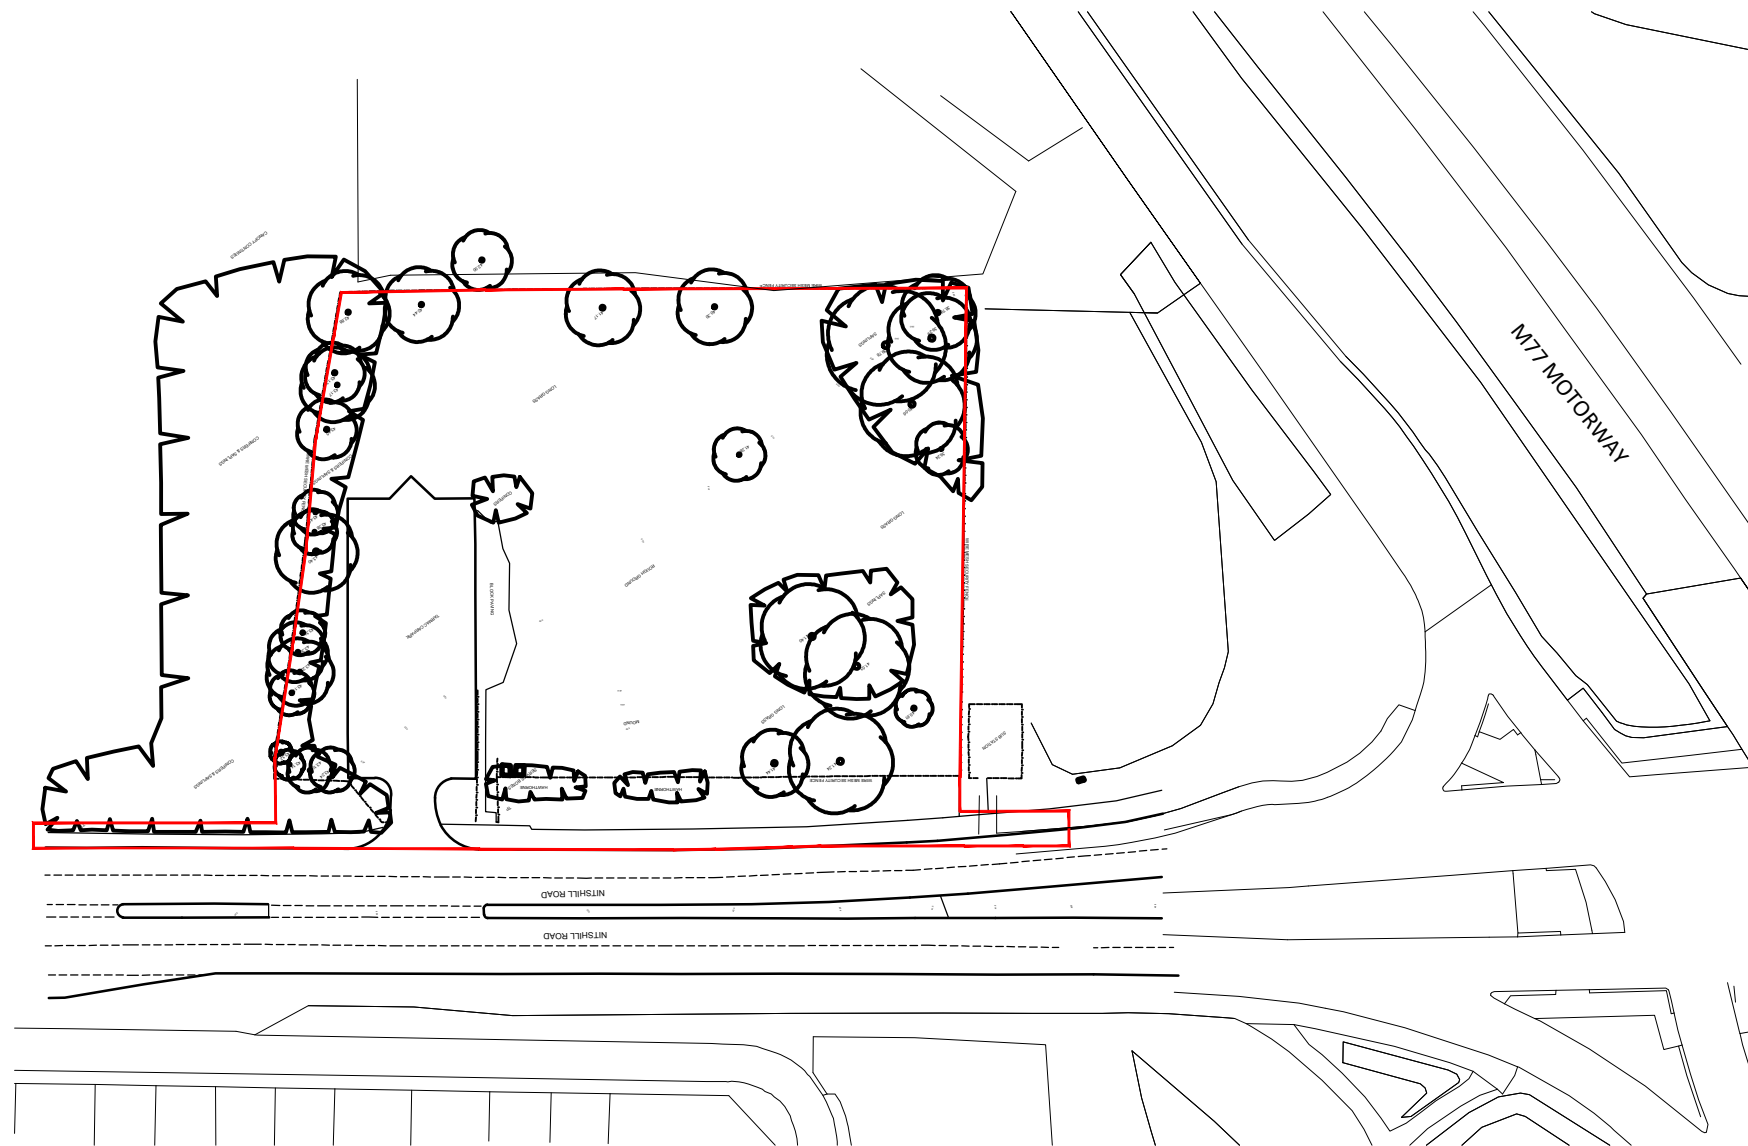

B	18.05.2022	CONSTRUCTION ISSUE	KL
A	11.04.2022	TENDER ISSUE	KL
I	16.12.2021	WARRANT ISSUE	AGe

**smith design associates**  
 www.smithdesign.co.uk

Chartered Architects  
 16 Lynedoch Crescent, Glasgow G3 6EQ  
 0141 353 3501

client  
 Euro Garages

project  
 Roadside Development  
 Nitshill Road, Glasgow

drawing  
 Location Plan original size  
A3

scale  
 1:1000 drawn  
AGe

date  
 16/12/2021 checked  
-

status  
 CONSTRUCTION passed  
-

job no.	drawing no.	revision
G2967	AL(0)001	B