



© Copyright dam architects
 Figured dimensions only are to be taken from this drawing. All dimensions are to be checked on site before any work is put in hand. If in doubt, ask.

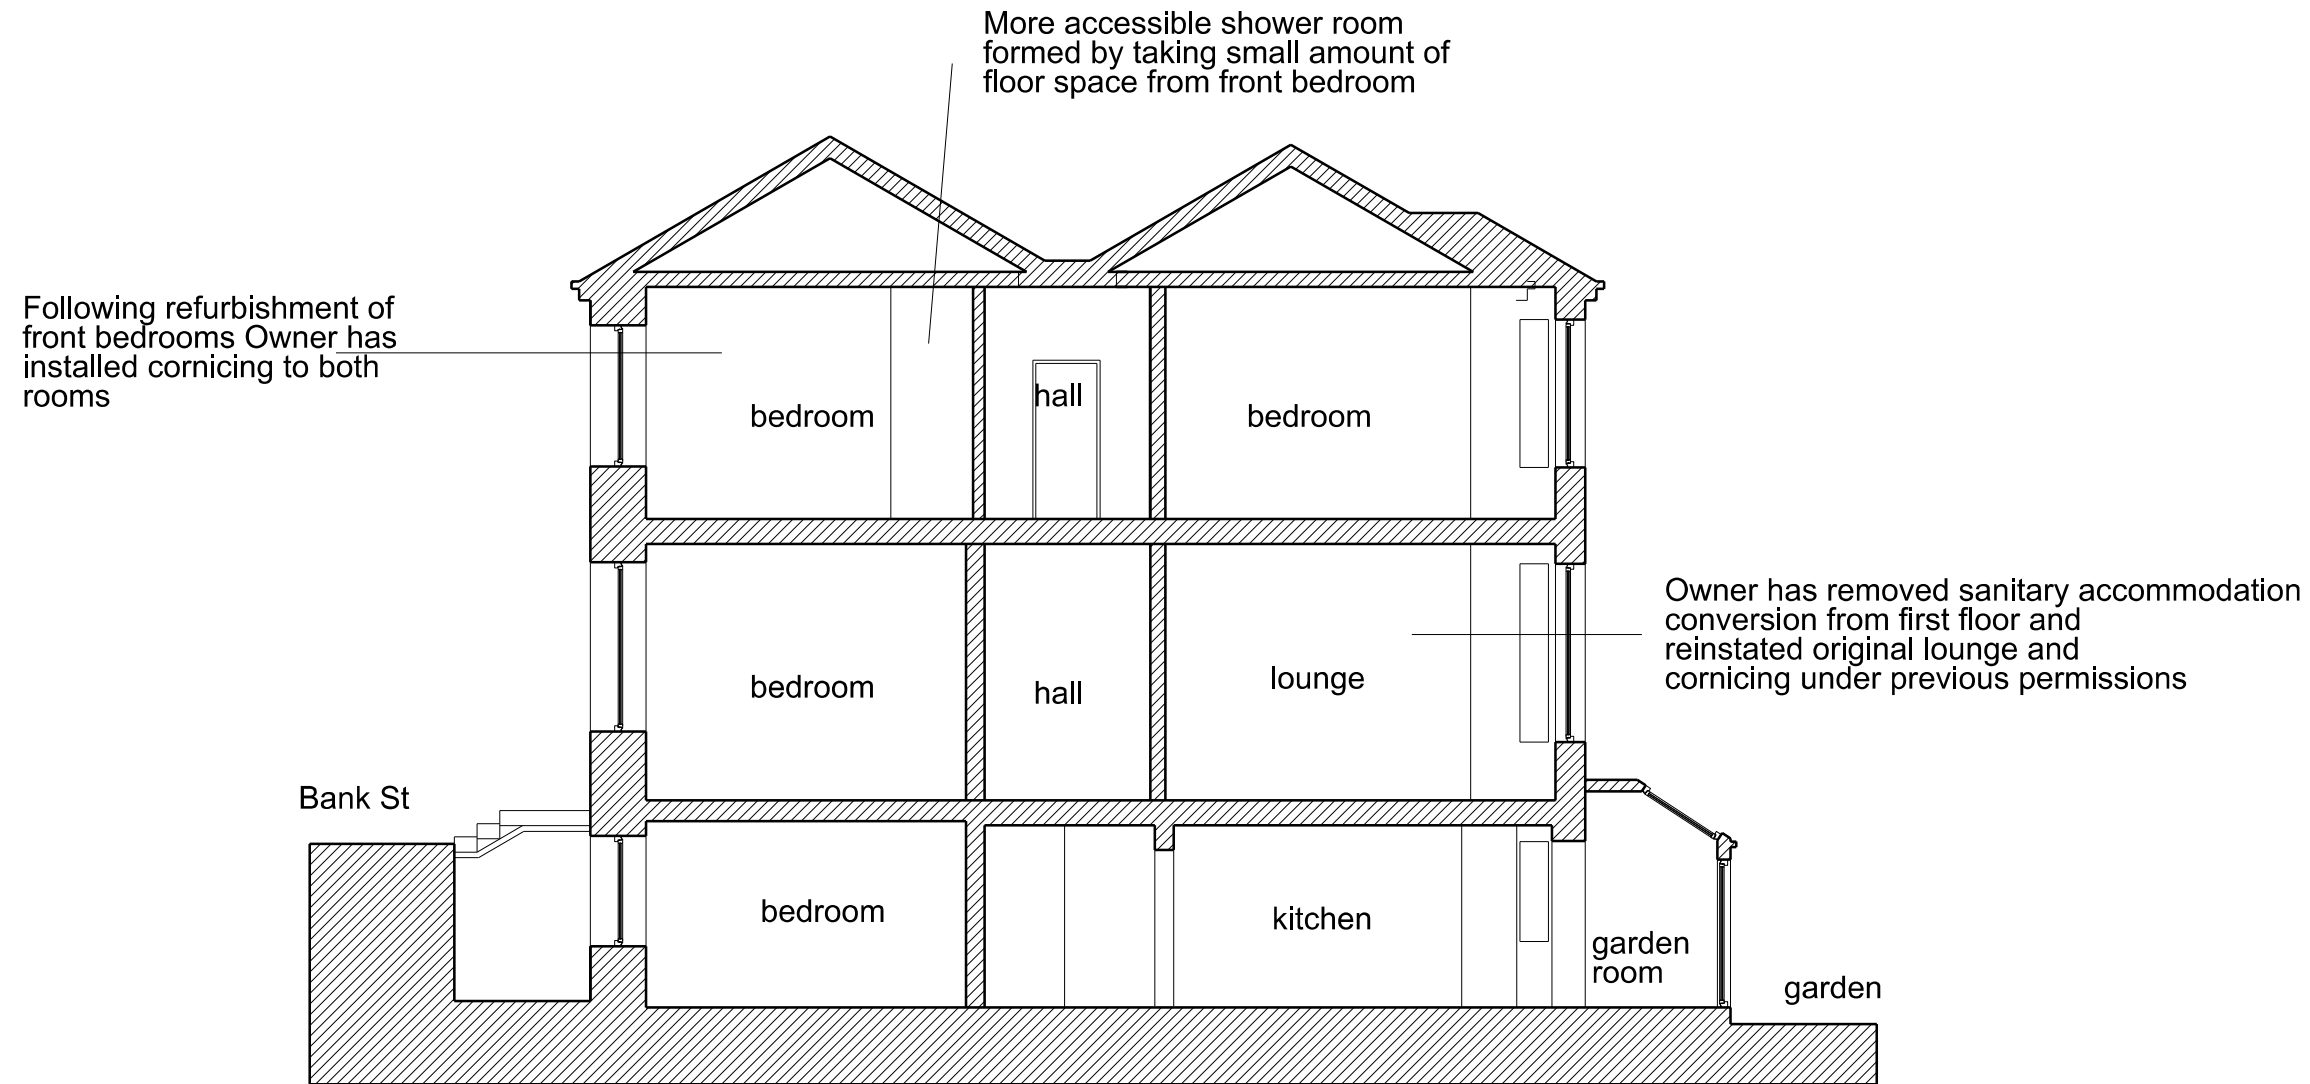

PROPOSED SECTION EE

proposed

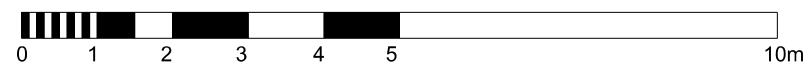

Mark	Revision	Date
dam architects +		
<small>architecture + design + interiors + masterplanning + feasibility</small>		
13 Bellshaugh Place Kelvinside Glasgow G12 0PF t/f 0141 339 2244		
Client Nicola Loughray		
Project 23 Bank Street Glasgow		
Drawing sections as proposed		
Scale 1:100 (A3)		
Project No. 0423	Drawing No. AL(0)223	Rev.
Created	•	Status
Date	•	
Checked	•	