

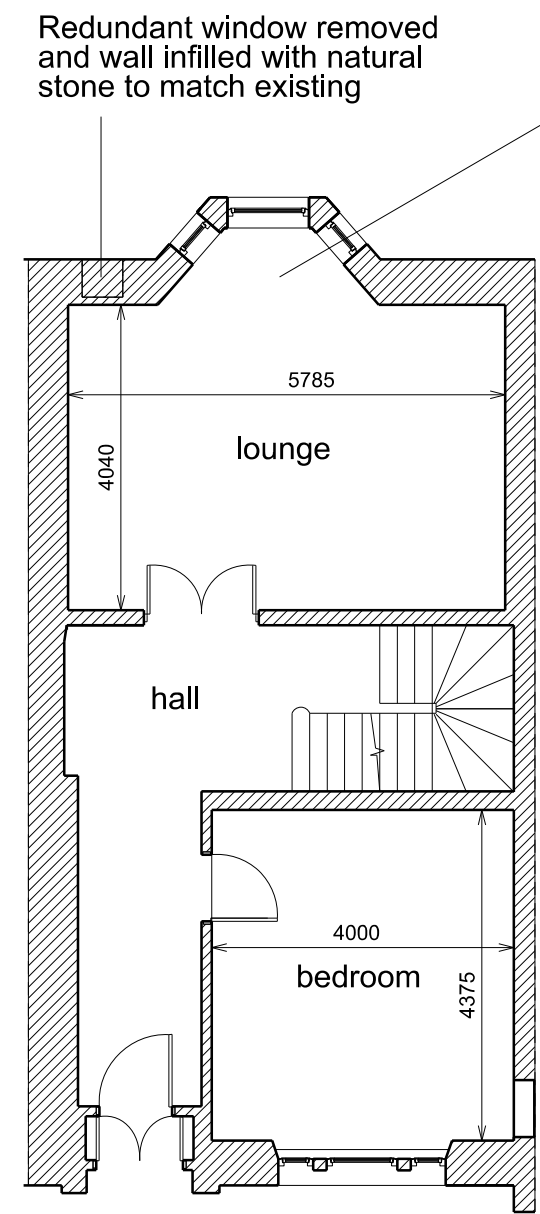


© Copyright dam architects
 Figured dimensions only are to be taken from this drawing. All dimensions are to be checked on site before any work is put in hand. If in doubt, ask.

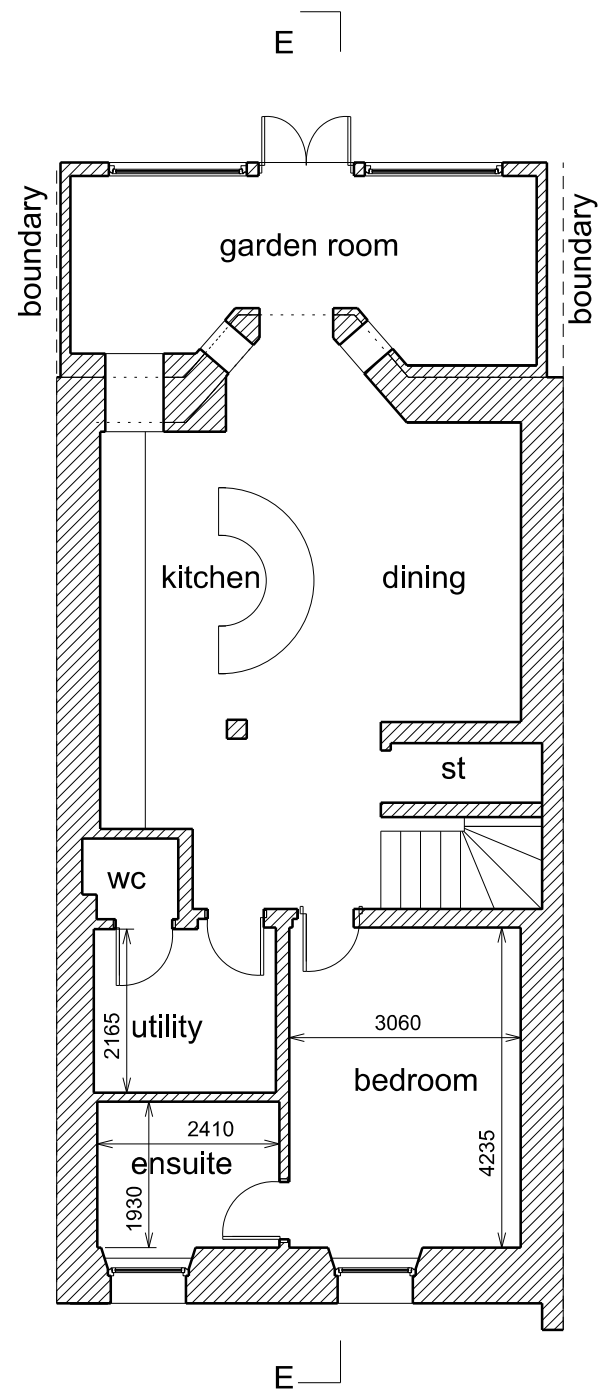

Owner has previously removed sanitary accommodation conversion and reinstated lounge to original proportions. Cornicing and ceiling rose retained and replaced where missing

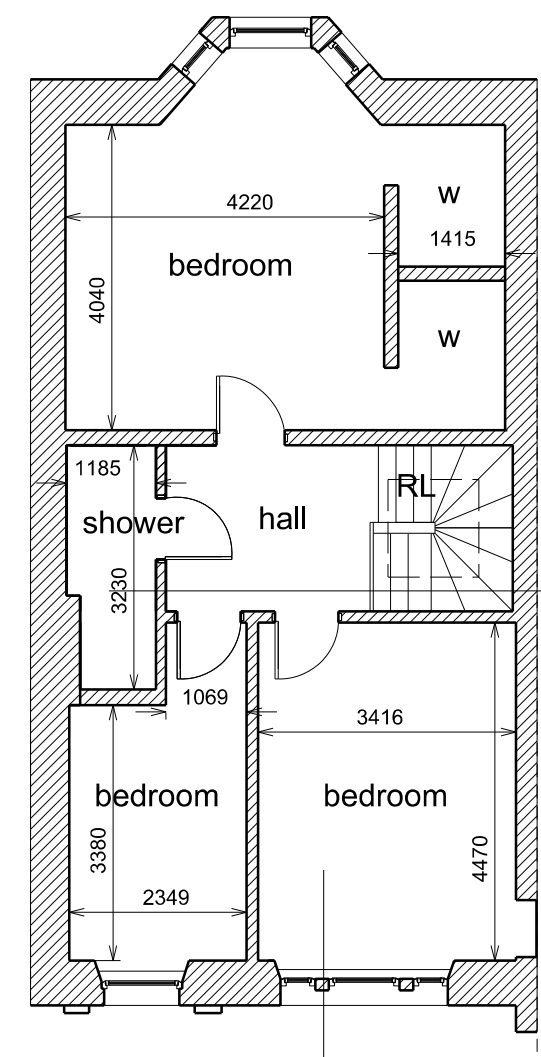

Following repairs to upper front rooms Owner has installed coving to both.

proposed



Mark	Revision	Date
dam architects + architecture + design + interiors + masterplanning + feasibility		
13 Bellshaugh Place Kelvinside Glasgow G12 0PF t/f 0141 339 2244		
Client Nicola Loughray		
Project 23 Bank Street Glasgow		
Drawing plans as proposed		
Scale 1:100 (A3)		
Project No. 0423	Drawing No. AL(0)222	Rev.
Created	Date	Checked
		Status