


© Copyright dam architects
 Figured dimensions only are to be taken from this drawing. All dimensions are to be checked on site before any work is put in hand. If in doubt, ask.

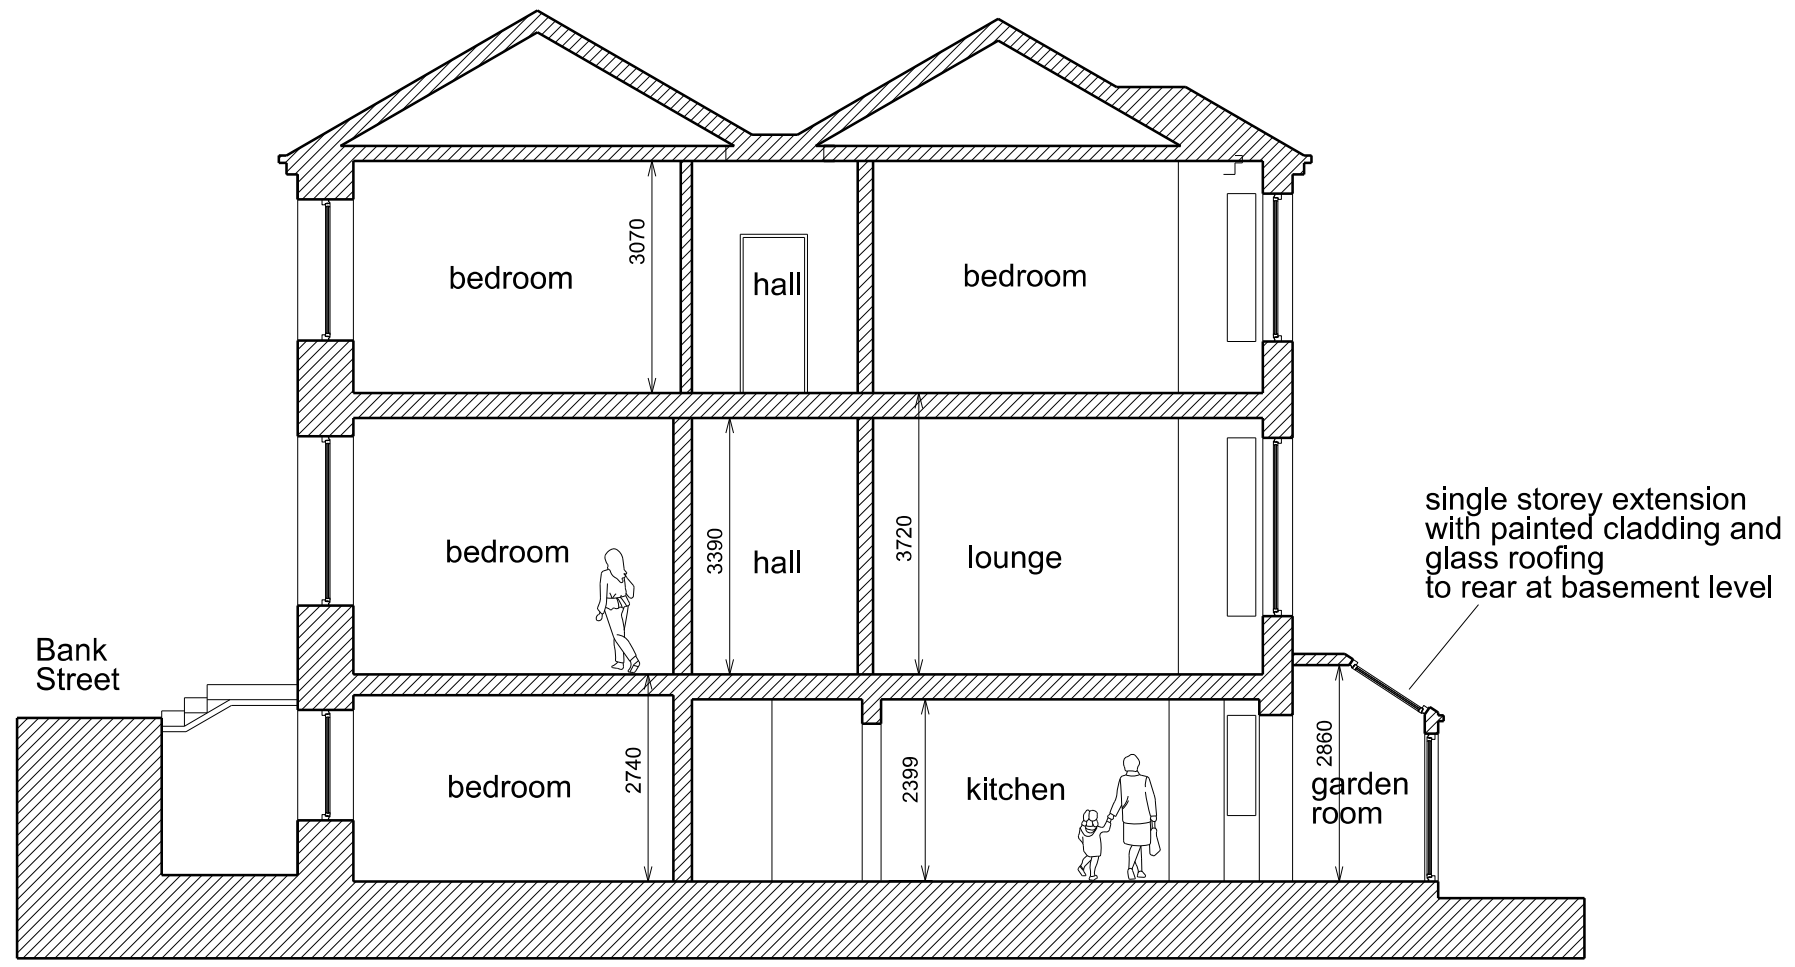

SECTION DD

existing



Mark	Revision	Date
dam architects + architecture + design + interiors + masterplanning + feasibility		
13 Bellshaugh Place Kelvinside Glasgow G12 0PF t/f 0141 339 2244		
Client Nicola Loughray		
Project 23 Bank Street Glasgow		
Drawing section DD as existing - Planning		
Scale 1:100 (A3)		
Project No. 0423	Drawing No. AL(0)213	Rev.
Created	•	Status
Date	•	
Checked	•	