


0 5 10 15 20
METRES

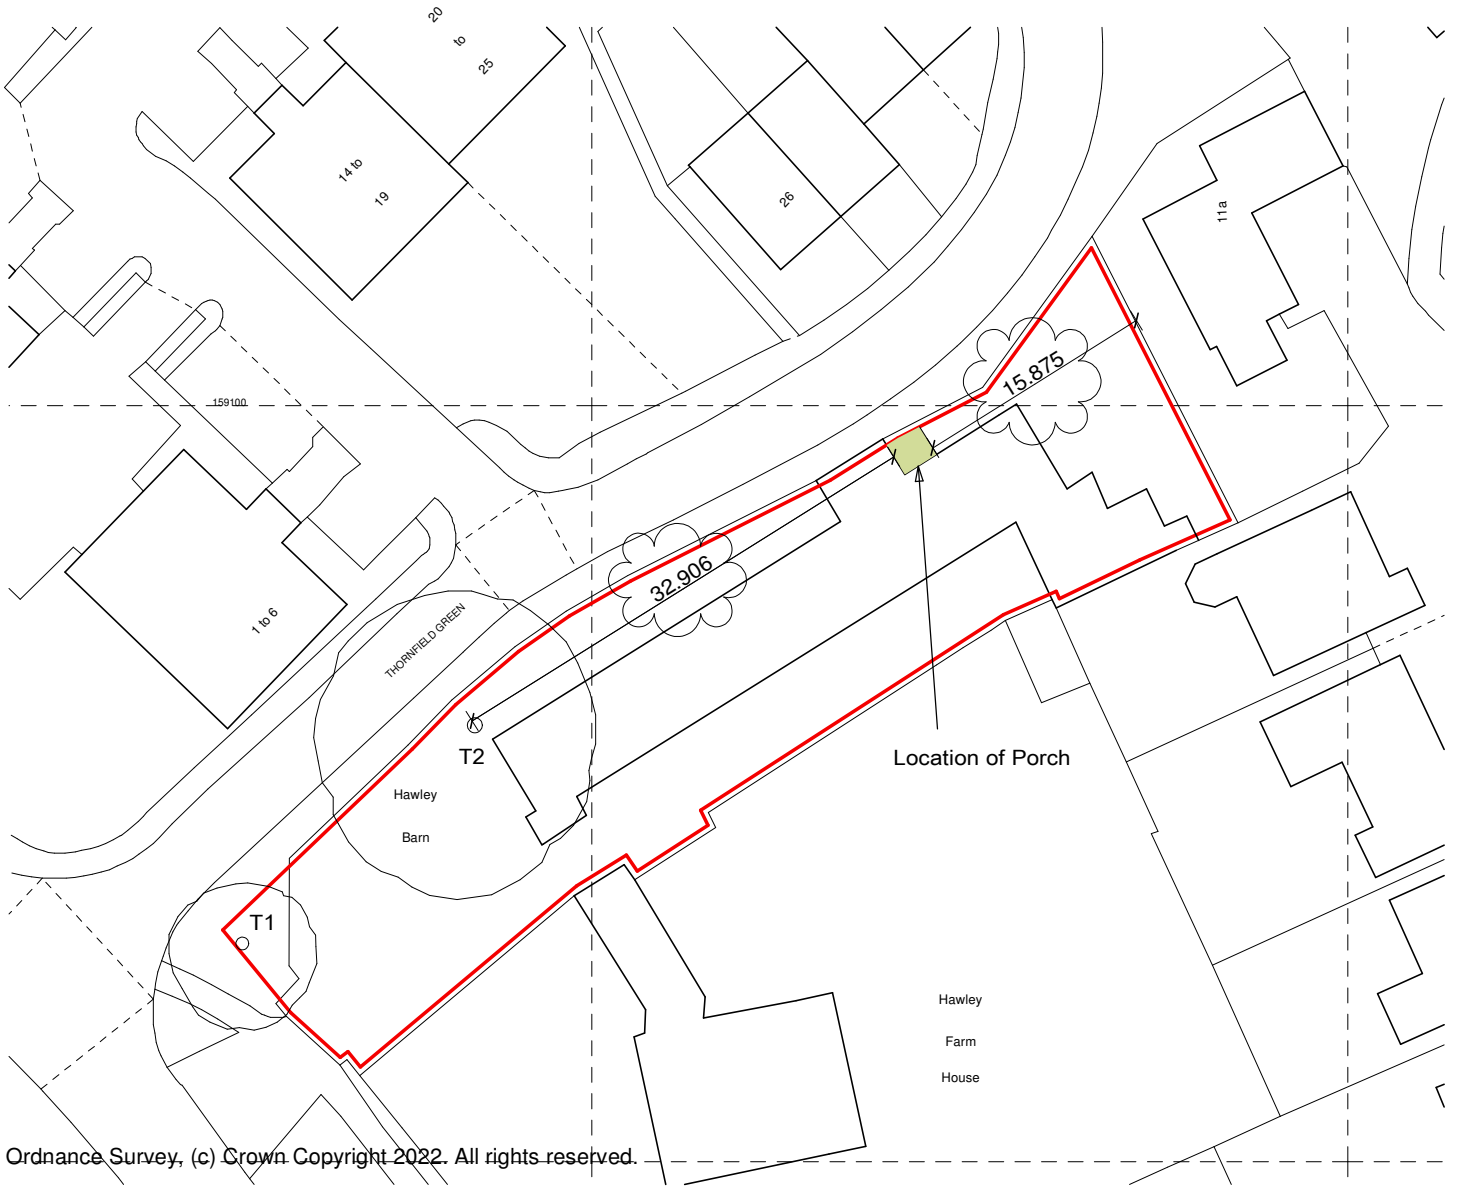

Ordnance Survey, (c) Crown Copyright 2022. All rights reserved.

Licence number 100022432



Robert Davies John West Ltd
ARCHITECTS

ESTABLISHED 1973

The Courtyard 59 Church Street
Staines - upon - Thames TW18 4XS

+44 (0) 1784459211 | info@rdjwlt.com | www.rdjwlt.com

PROJECT
Hawley Barn Hawley Road Blackwater

C2	051223	Trees and Clouded Dimensions Added	RN -
C1	151222	Planning Issue	RN -
REV	DATE	COMMENT	CHK - APD

Key - CHK = Checked by APD = Approved by

PURPOSE OF ISSUE Planning	DRAWN BY RN	CHECKED BY -	
PROJECT No L2797	STATUS A3	REVISION C2	SCALE @ A4 1:500

TITLE
Proposed Porch Block Plan

DRAWING NUMBER
2797-RDJWL-02-XX-DR-A-0030