


0 5 10 15 20  
METRES

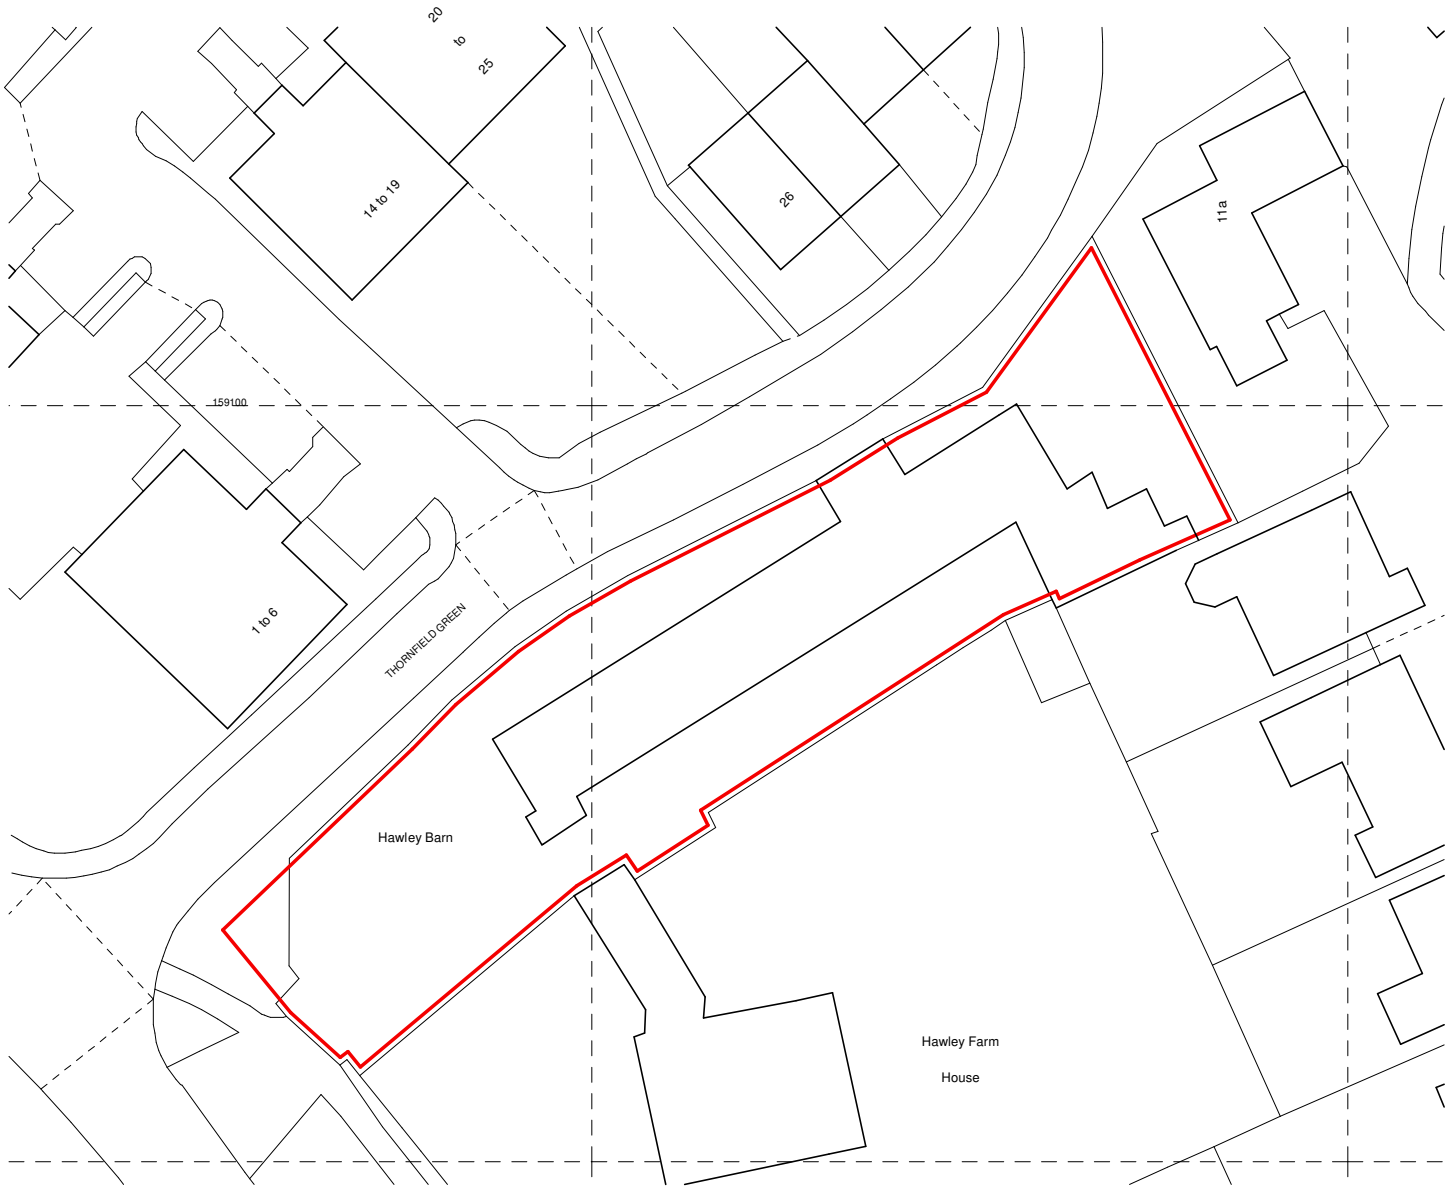

Ordnance Survey, (c) Crown Copyright 2022. All rights reserved. Licence number 100022432



**Robert Davies John West Ltd**  
**ARCHITECTS**

ESTABLISHED 1973

The Courtyard 59 Church Street  
Staines - upon - Thames TW18 4XS

+44 (0) 1784459211 | info@rdjwld.com | www.rdjwld.com

PROJECT

Hawley Barn Hawley Road Blackwater

C1	151222	Planning Issue	RN -
REV	DATE	COMMENT	CHK - APD

Key - CHK = Checked by APD = Approved by

PURPOSE OF ISSUE Information		DRAWN BY RN	CHECKED BY -
PROJECT No L2797	STATUS A3	REVISION C1	SCALE @ A4 1:500

TITLE  
Existing Block Plan

DRAWING NUMBER  
2797-RDJWL-XX-XX-DR-A-0016