



**Polystorm Construction Detail**  
**Typical Plan**  
Scale 1:50

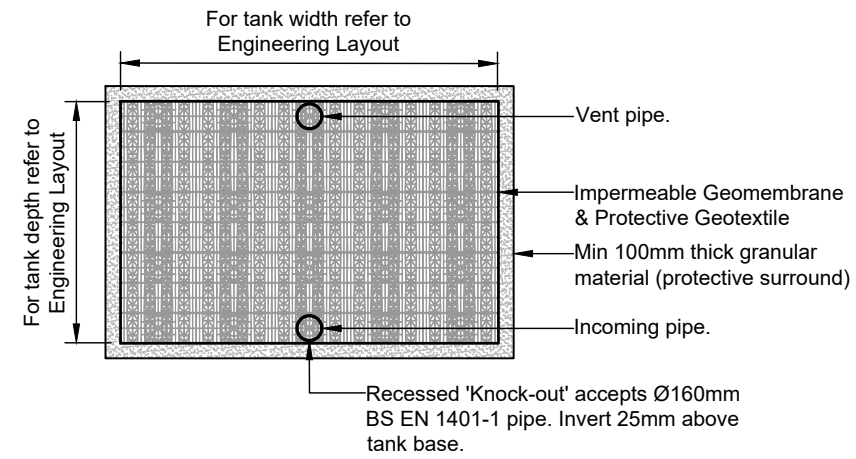


**Section B-B**  
Scale 1:50

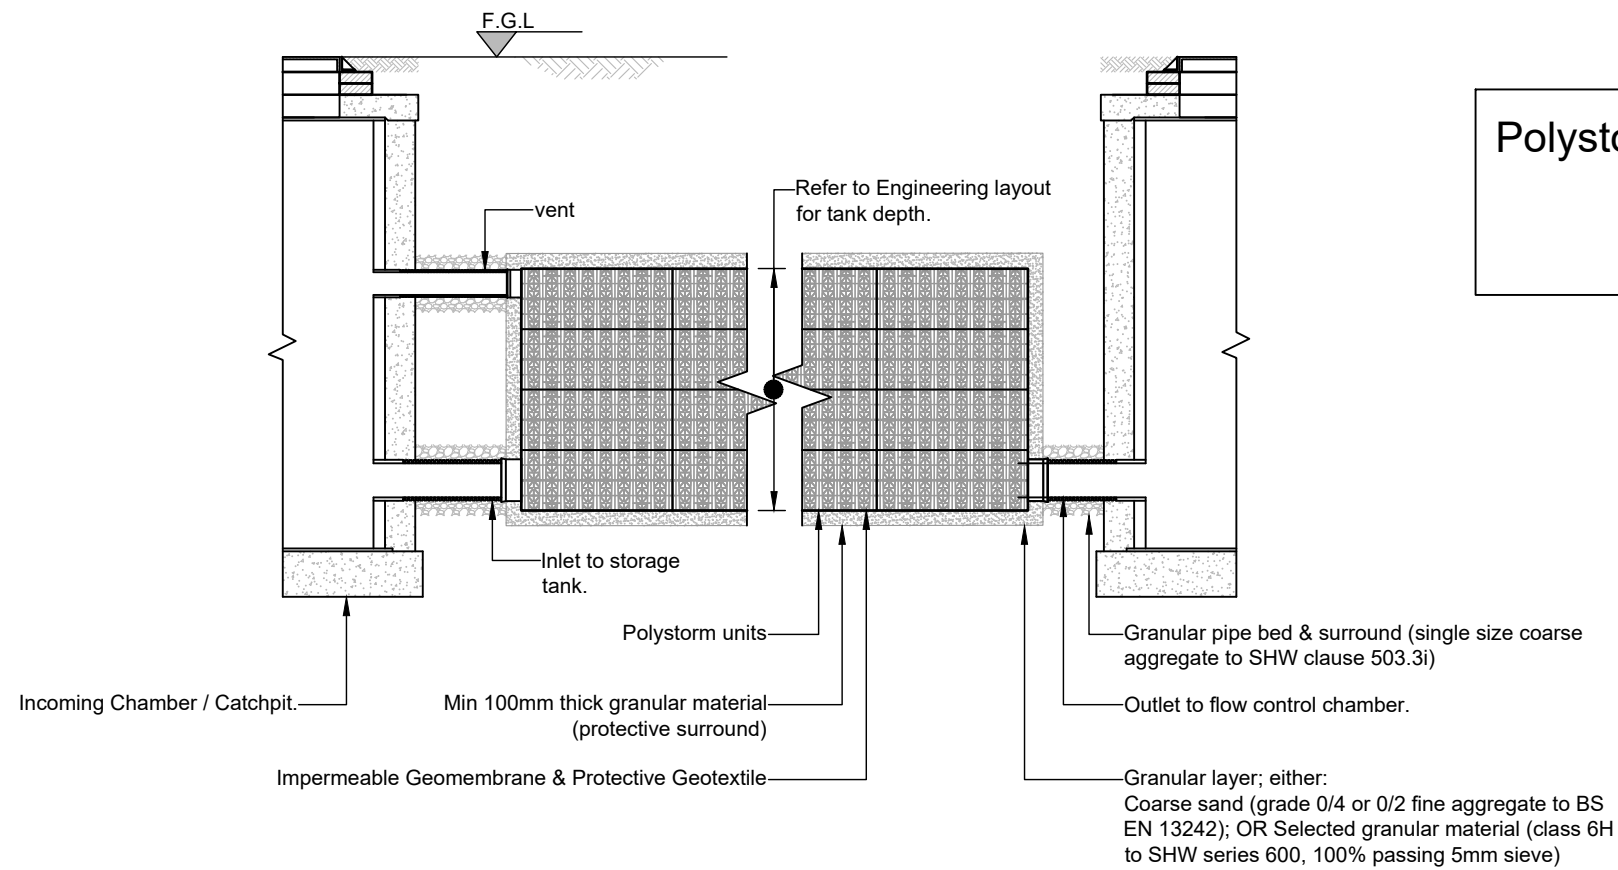

**Section A-A**  
Scale 1:50

Polystorm to be installed fully in accordance with manufacturers specifications and recommendations.

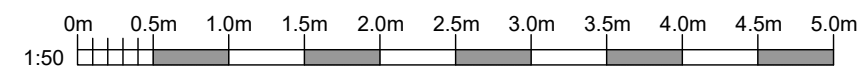

**NOTES**

1. Do not scale this drawing.
2. This drawing to be read in conjunction with all other relevant Engineer's and Architect's drawings and specifications.

--	--	--	--	--

Rev	Date	By	Chkd.	Revision notes
-	06/11/23	JOD		Issued for comment.

Job Title  
**Newfoundland Road Deepcut**

Drawing Title  
**Typical Polystorm Attenuation tank.**

Client  
**Little Rock Developments Ltd**

Scale at A3: 1:50	Status: FOR COMMENT
----------------------	------------------------

Drawn: JOD	Checked: JOD	Approved: -
Date: Nov'23	Date: Nov'23	Date:

Drawing No.: <b>23-158_C06</b>	Revision: -
-----------------------------------	----------------