


NOTES

1. Do not scale this drawing.
2. This drawing to be read in conjunction with all other relevant engineer's and architect's drawings and specifications.
3. Manhole tops to be ductile iron class D400 in carriageways, class B125 in car parking areas and class A15 only in pedestrian areas and footways all to BS EN 124:2015 having 600mm minimum clear opening, non ventilating type with closed keyways.

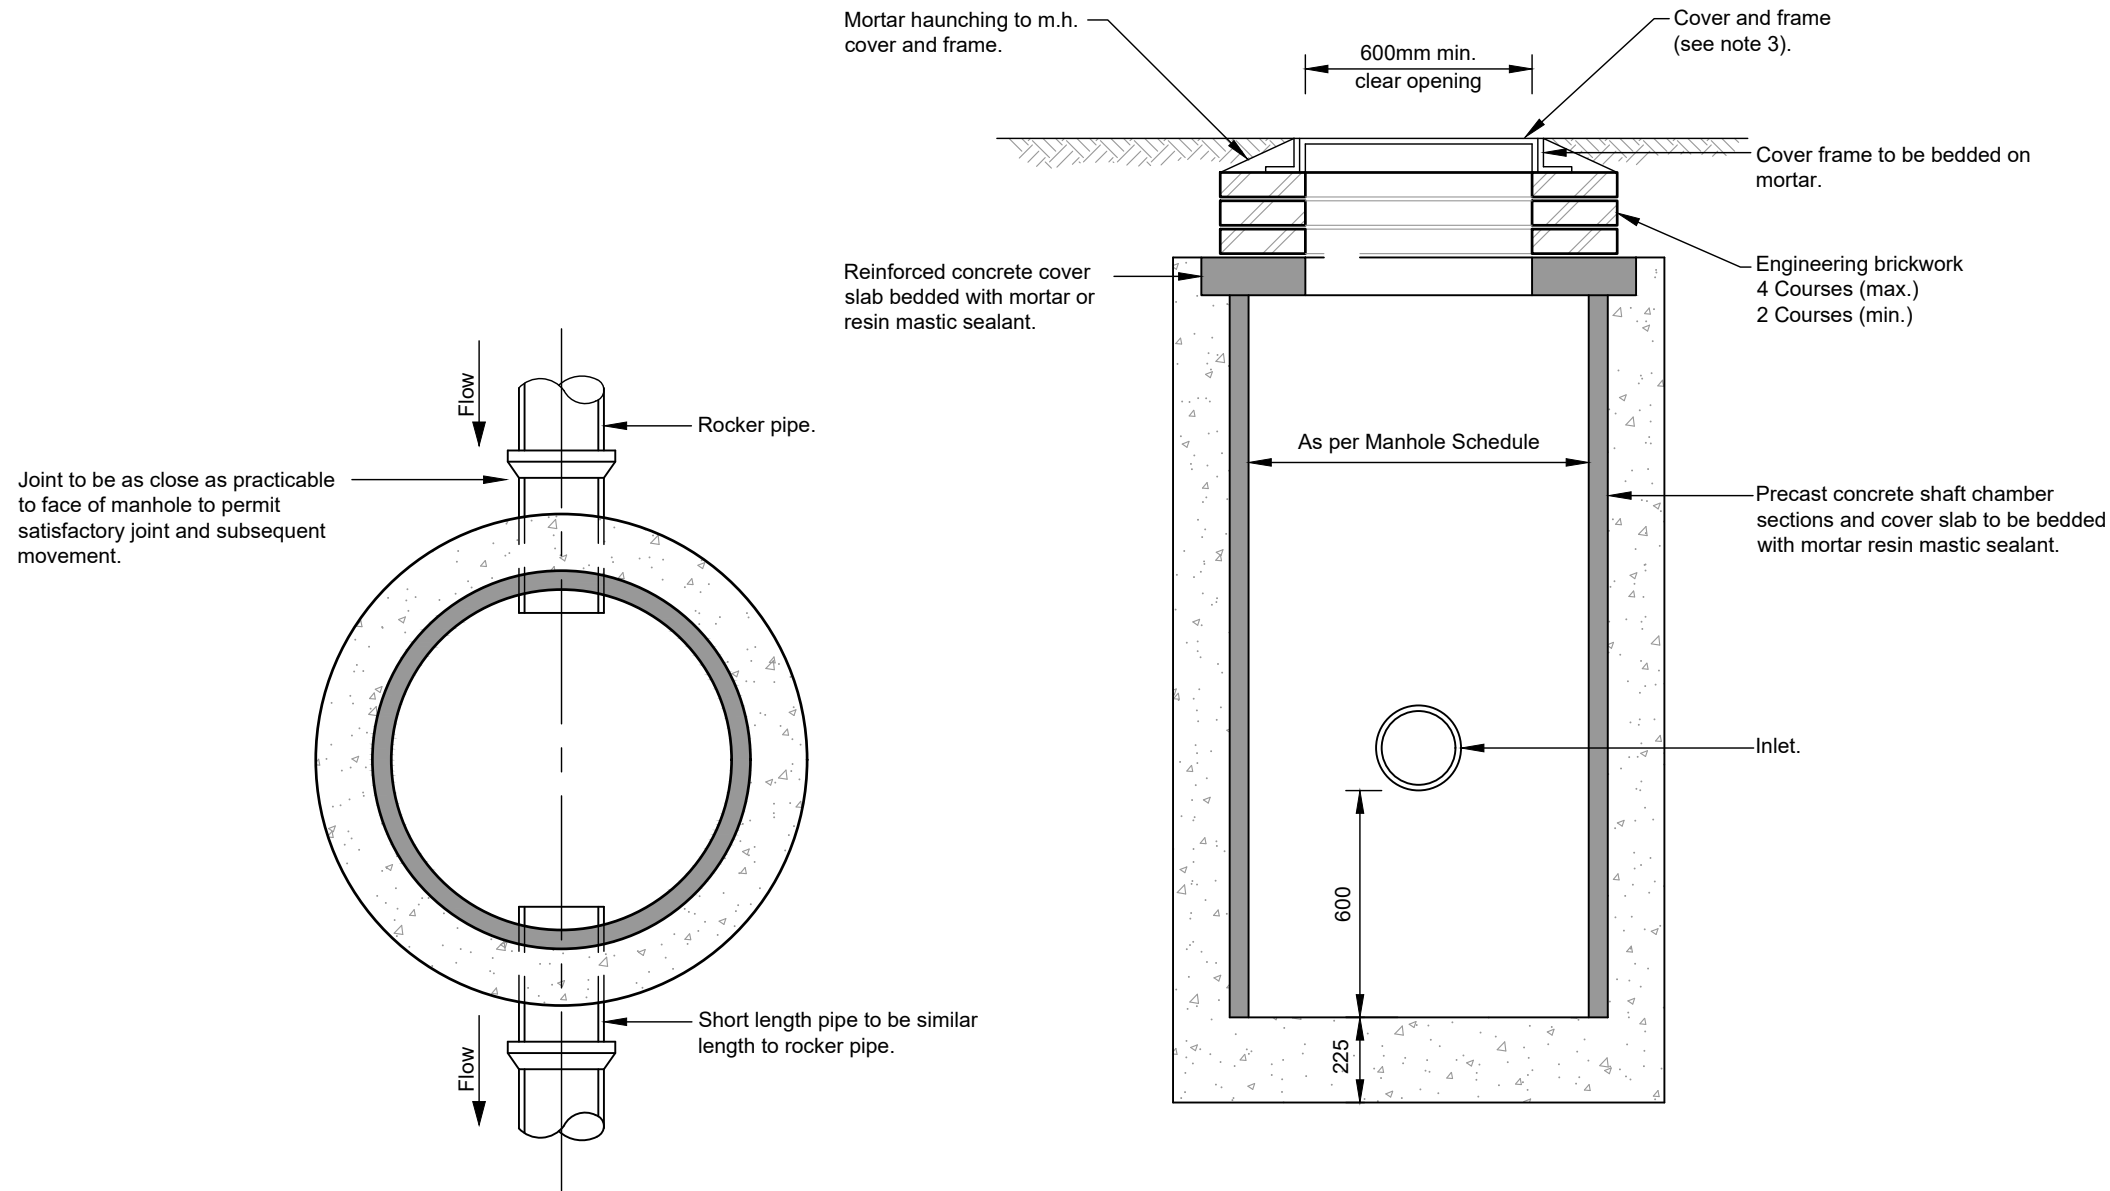

Catchpit Detail
Scale 1:20

-	06/11/23	JOD	Issued for comment.
---	----------	-----	---------------------

Rev	Date	By	Chkd.	Revision notes
-----	------	----	-------	----------------

Job Title
Newfoundland Road Deepcut

Drawing Title
P.C. Ring Catchpit Construction Detail.

Client
Little Rock Developments Ltd



01732 617555 mail@hodel.uk

Scale at A3: 1:20	Status: FOR COMMENT
----------------------	------------------------

Drawn: JOD	Checked: JOD	Approved: -
Date: Nov'23	Date: Nov'23	Date:

Drawing No.: 23-158_C05	Revision: -
-----------------------------------	----------------