


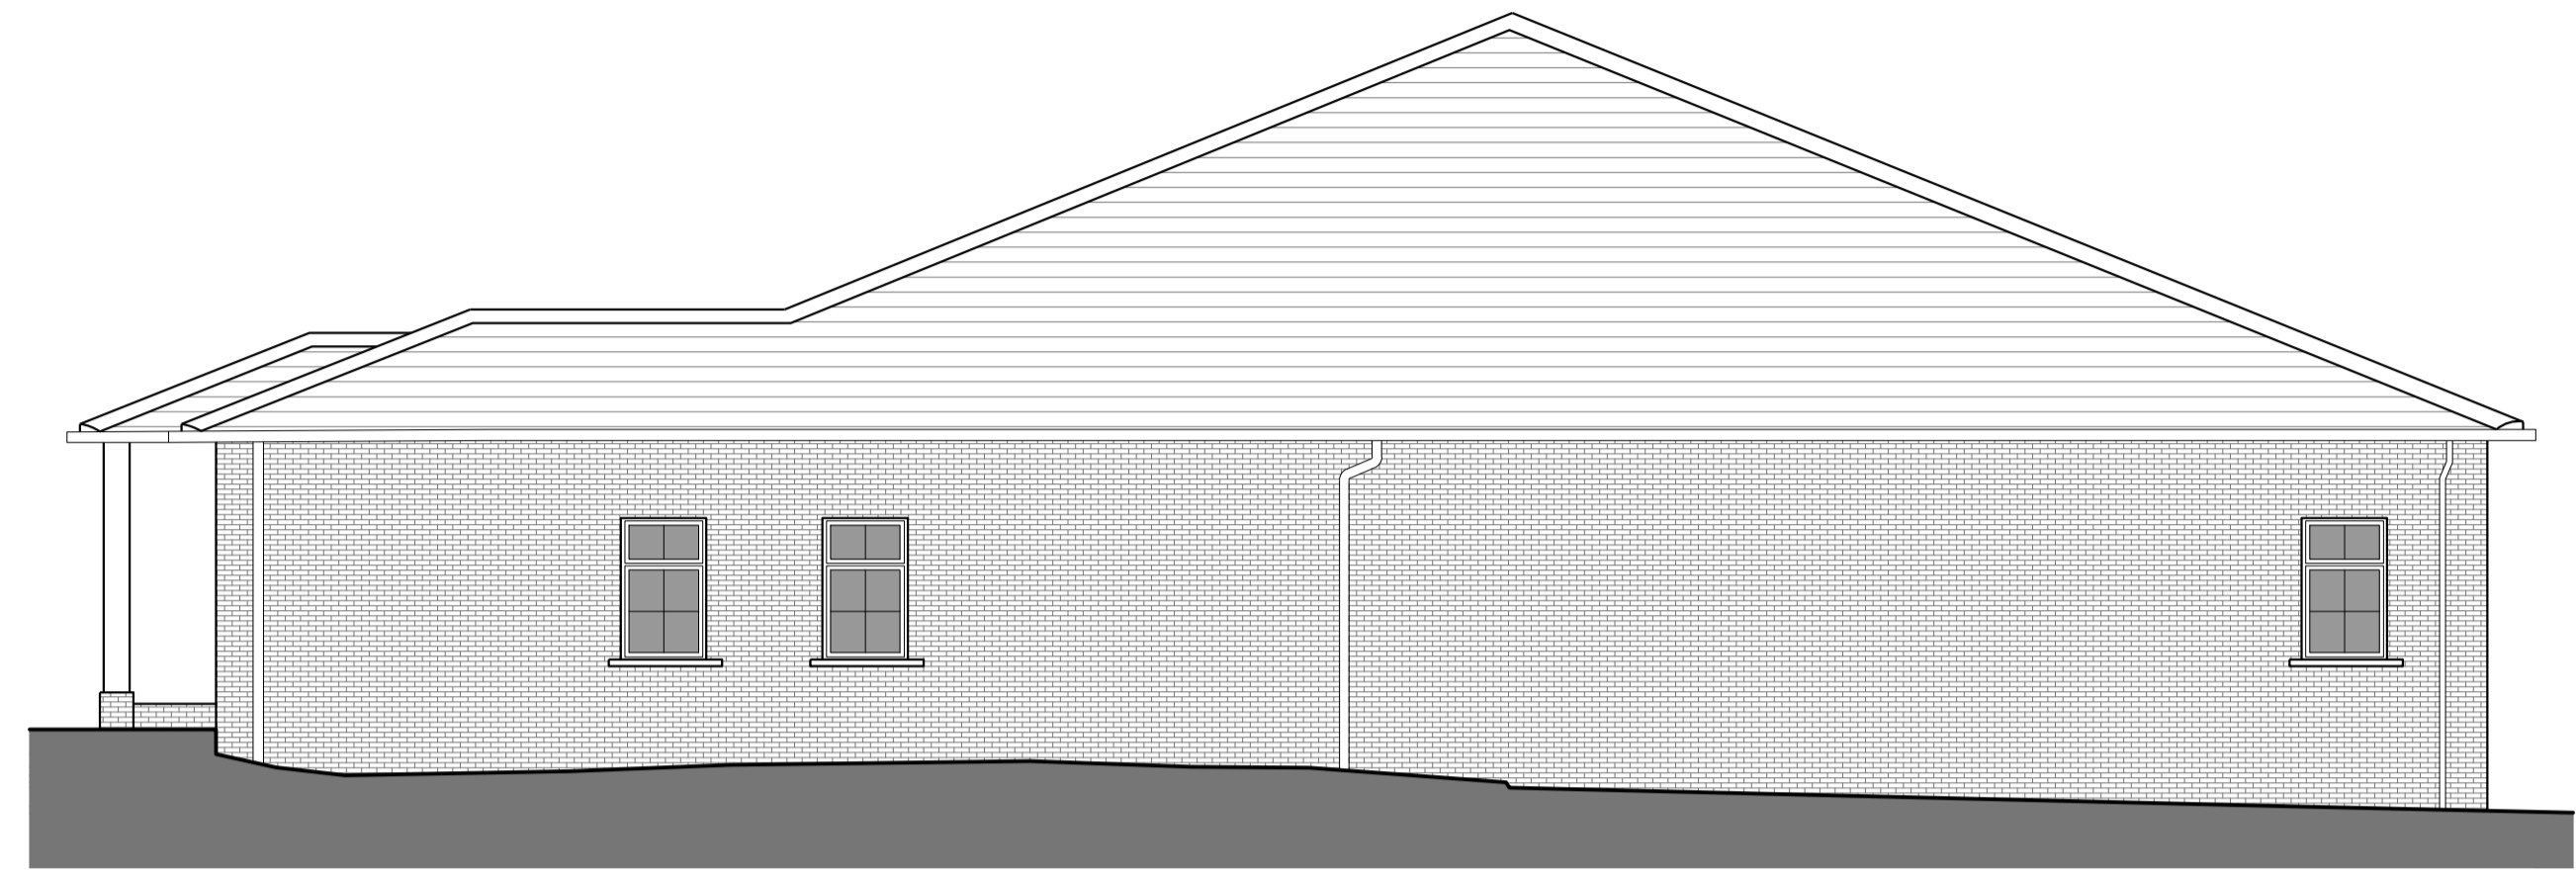

Elevation A
As Existing

1:100




Elevation B
As Existing

1:100



Elevation C
As Existing


1:100

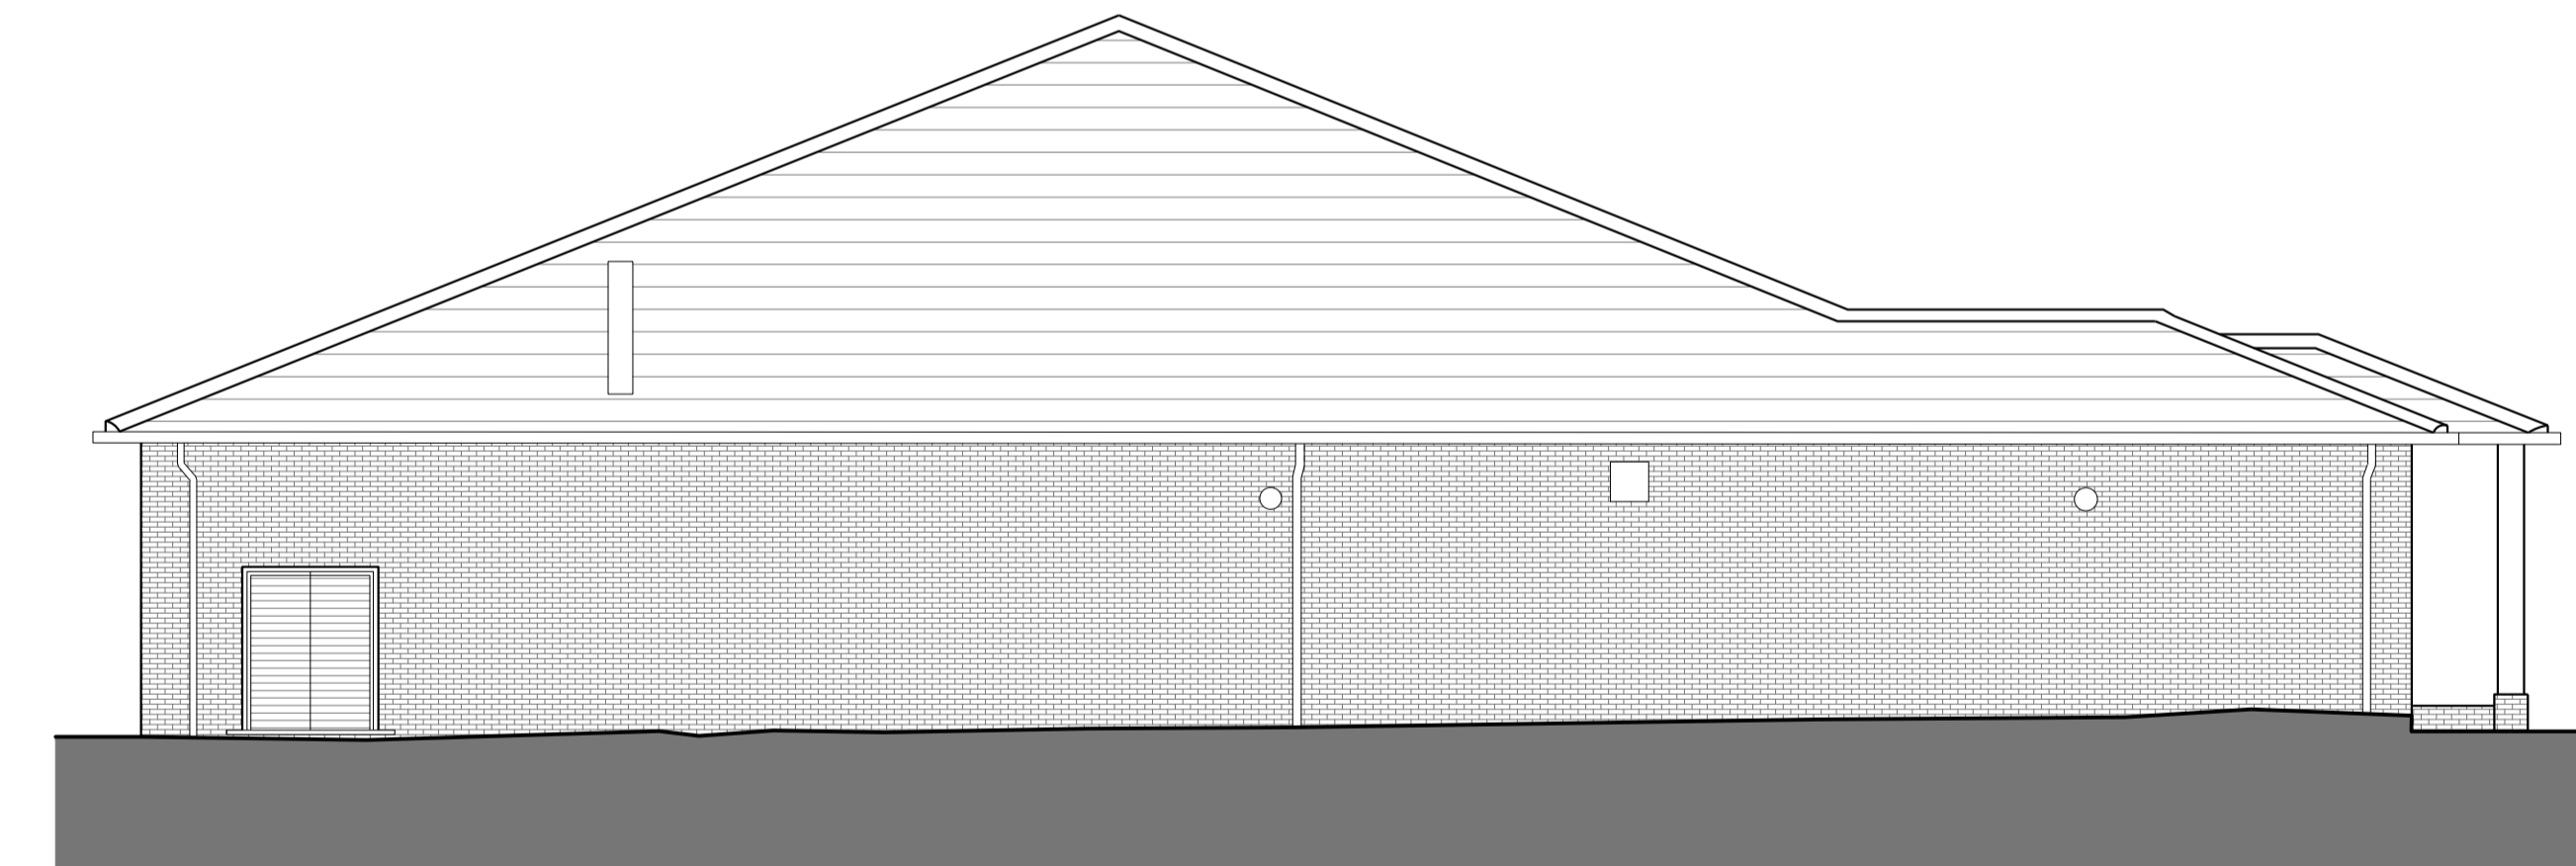

Elevation D
As Existing

1:100

WWW.UBIQUE-ARCHITECTS.CO.UK

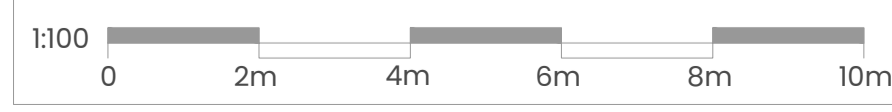

GENERAL NOTES: 1. This drawing shall not be scaled. 2. All dimensions shall be checked on site, where applicable prior to commencing the work. 3. All drawings to be read in conjunction with Structural Engineer's current proposals, and all other relevant engineers' and specialists' drawings and specifications. 4. All work shall conform to the current edition of the Building Regulations and any other relevant Statutory Requirements. 5. All material and workmanship shall conform with the relevant British Standard Specifications and Codes of Practice. 6. This drawing is the copyright of Ubiq Architects and shall not be copied or reproduced without permission. 7. CDM Regulations 2015; refer to the site copy of the Health and Safety Plan.

REV	DATE	DESCRIPTION	BY	CHK	SITE ADDRESS	SCALE	SIZE	UBIQUE ARCHITECTS	DRAWING TITLE	REVISION
PI	19.10.23	FIRST ISSUE.	JP	-	NEWFOUNDLAND ROAD, DEEPCUT, GU16	1:100	A1		EXISTING ELEVATIONS	PD-02

CLIENT: NEWFOUNDLAND DEVELOPMENTS LTD
DRAWING STATUS: PLANNING

795 - COMMERCIAL DEVELOPMENT - DEEPCUT