


TREE PIT DETAIL: PJC-DETAIL 01

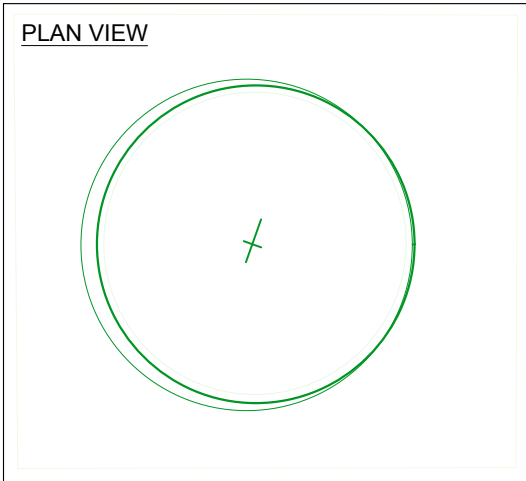


PROPOSED TREE PLANTING - OPEN GROUND
 Mixed tree planting of UK Native broadleaf & evergreen trees.
 Minimum 400mm depth of specific purpose free draining topsoil to BS 3882:2015 & 500mm subsoil to BS8601:2013 for tree pits.
 [see PJC.1280.002 Landscape Detailed Planting Plan for further details]

TREE PIT SUNDRIES / SPECIFICATION.

Tree pit ancillaries available from Green Blue Urban: <http://www.greenblue.com/gb/> (or similar)

9 x Large kits required in total:
Staking System:
 9 x Double round stake kits with half round cross bar, rubber Arb block and strapping.
TREE PIT DETAIL: PJC-DETAIL 01 - 9 No. trees

Tree Pit Irrigation System:
 9 x RootRain Urban: The RootRain Urban is a large capacity irrigation system with a fixed grid inlet, particularly suited to open space and roadside verge tree planting in softscape.
 Spec. Length: 3m Diameter: 60mm Inlet (Stainless Steel) 80mm
 Weight: 1kg.
TREE PIT DETAIL: PJC-DETAIL 01 - 9 No. trees

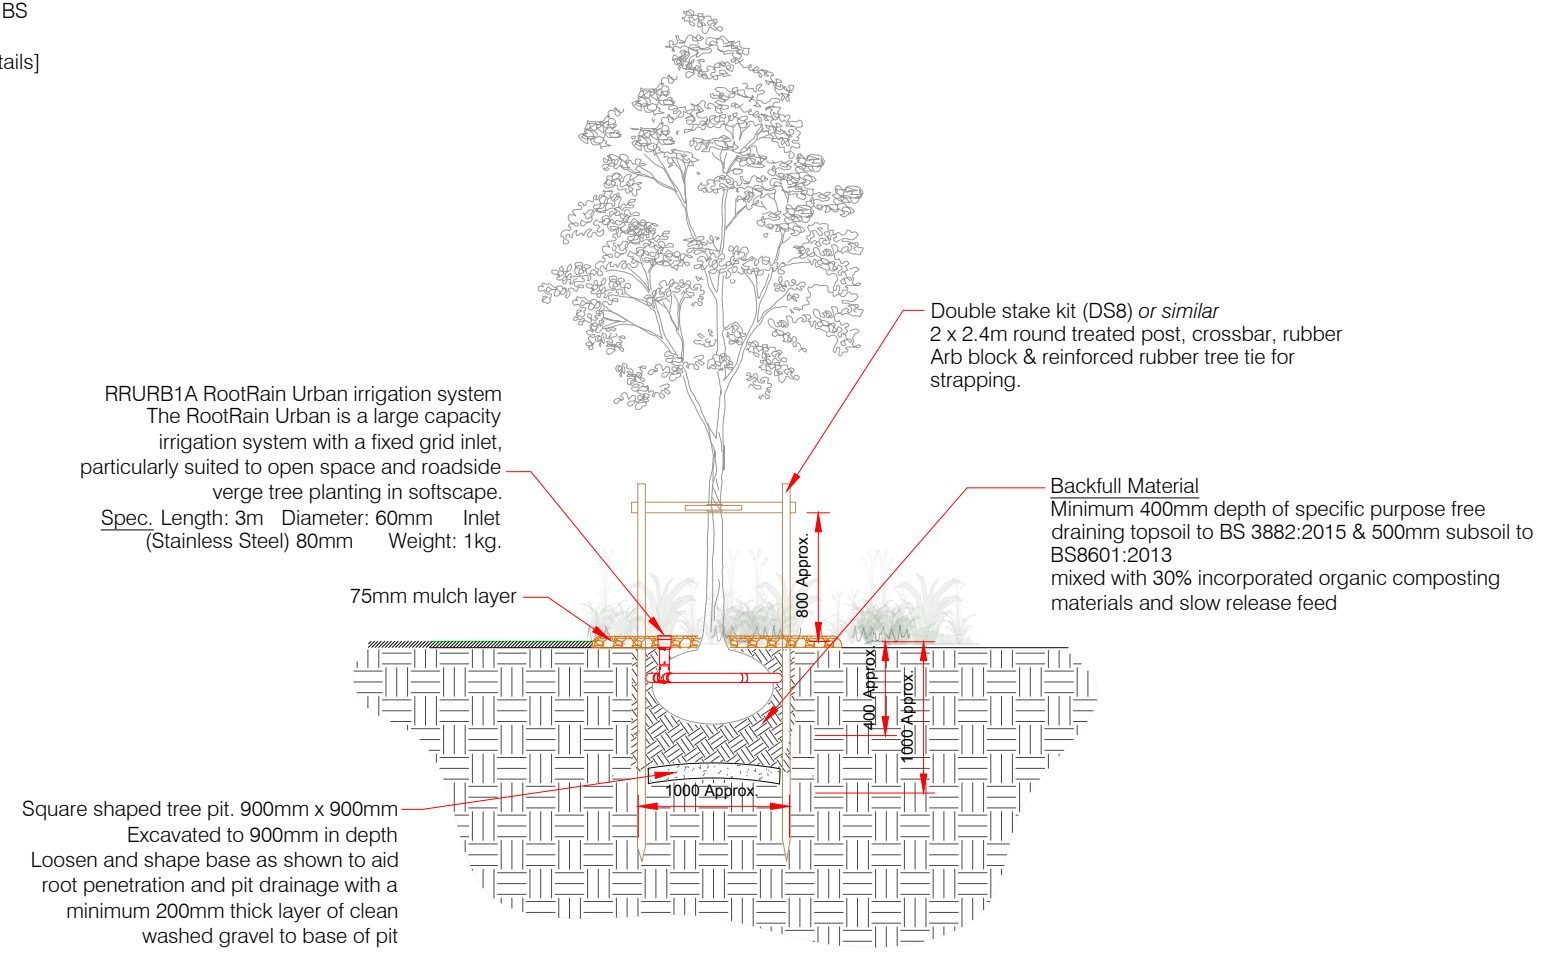

Rev:	Description:	Date:
Client: NEWFOUNDLAND DEVELOPMENTS LTD		
Project Name: NEWFOUNDLAND ROAD DEEPCUT CAMBERLEY GU16 6SJ		
Drawing title: Landscape Detail: Tree Pit Detail		
Drawing no:	PJC.1280.003	Rev:
Scale:	1:50 at A3	Date: 23.10.2023
Drawn by:	TR	Designed by: TR