



©2020 Cellnex
 All rights reserved. No part of this publication may be reproduced, stored in a retrieval system or transmitted in any form or by any means (Electronic, Mechanical, Photocopying, Recording or otherwise), without the prior written consent of the Company.

NOTES

BASED UPON ORDNANCE SURVEY DIGITAL DATA WITH THE PERMISSION OF THE CONTROLLER OF HIS MAJESTY'S STATIONERY OFFICE, © CROWN COPYRIGHT. LICENCE NO. 100038864

O.S. LANDRANGER MAP No. 088

BT SKYLINE No.

SR0007

5	PROJ No COM-0025768 LOCATION PLAN	31/10/23	GBC	GBC
4	PROJ No COM0017046 LOCATION PLAN	12/04/23	GBC	GBC
3	PROJ No COM-0017048 LOCATION PLAN	30/03/23	GBC	GBC
2	PROJ No COM0021709 LOCATION PLAN	20/06/22	TC	STCS
1	PROJ No 214220 LOCATION PLAN	12/11/19	KG	WHF
ISS	REVISION	DATE	DRN	APP



CELLNEX UK
 R+, 4TH FLOOR, 2 BLAGRAVE STREET, READING, RG1 1AZ
 Tel. 020 4526 8553

SITE No 167946
 SUNDERLAND ATE
 ST THOMAS STREET
 SUNDERLAND
 TYNE AND WEAR
 SR1 1QD

NGR NZ 39890 57090


OS GRID 439890 557090

TITLE
 LOCATION PLAN


SCALE SEE DRAWING

DRAWN	IM	24/05/11
APPROVED	GBC	31/10/23

DRG No.	Sheet 1 of 1	Rev
167946-00-004-ML005		5

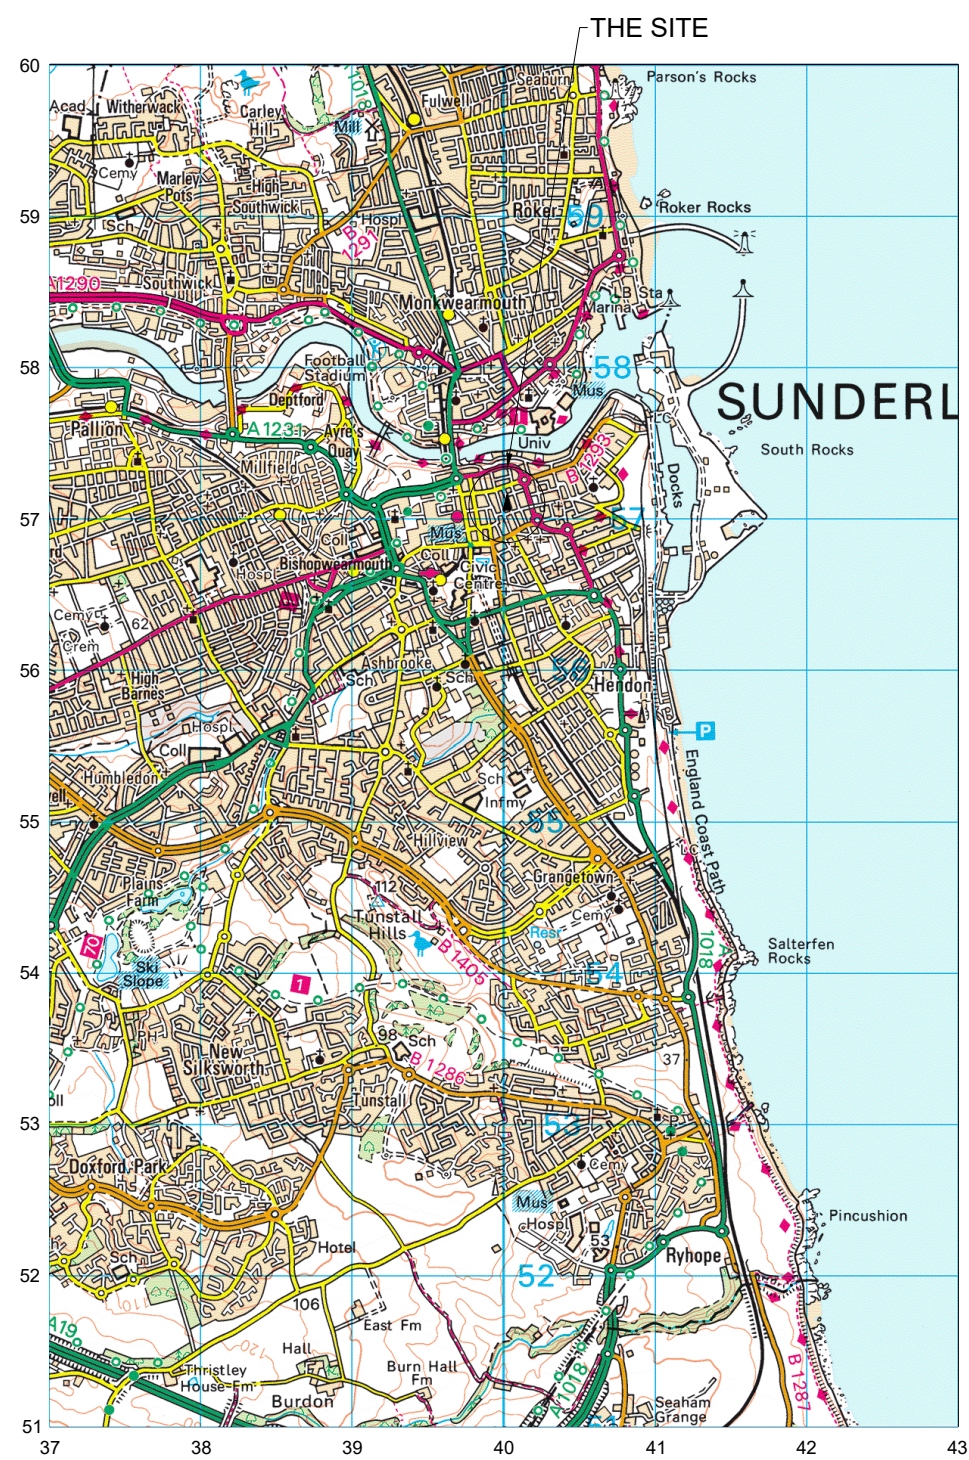

LOCATION PLAN
 SCALE 1:50,000

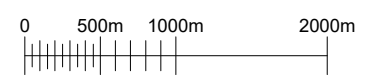

LOCATION PLAN
 SCALE 1:1250

