



This Plan includes the following Licensed Data: OS MasterMap Black and White PDF Location Plan by the Ordnance Survey National Geographic Database and incorporating surveyed revision available at the date of production. Reproduction in whole or in part is prohibited without the prior permission of Ordnance Survey. The representation of a road, track or path is no evidence of a right of way. The representation of features, as lines is no evidence of a property boundary. © Crown copyright and database rights, 2023. Ordnance Survey 0100031673

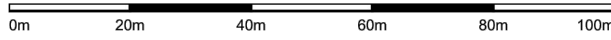

Scale: 1:1250, paper size: A4

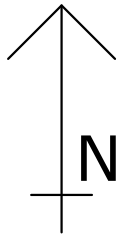

SHWILKINSON

ARCHITECTS LIMITED

WEBSITE: WWW.SHWILKINSON.CO.UK ADDRESS: 6 DALE LEE,
 EMAIL: SCOTT@SHWILKINSON.CO.UK WESTHOUGHTON,
 TELEPHONE: 07809 373 066 BOLTON, BL5 3YE

CLIENT:
BOWLING
 PROJECT:
34 GREENSMITH WAY

DRAWING TITLE:
000 SITE LOCATION PLAN
 PROJECT NO: **22221** DATE: **MAR 23** SCALE: **1:1250 @A4**