



98 Merrivale Road Location Plan

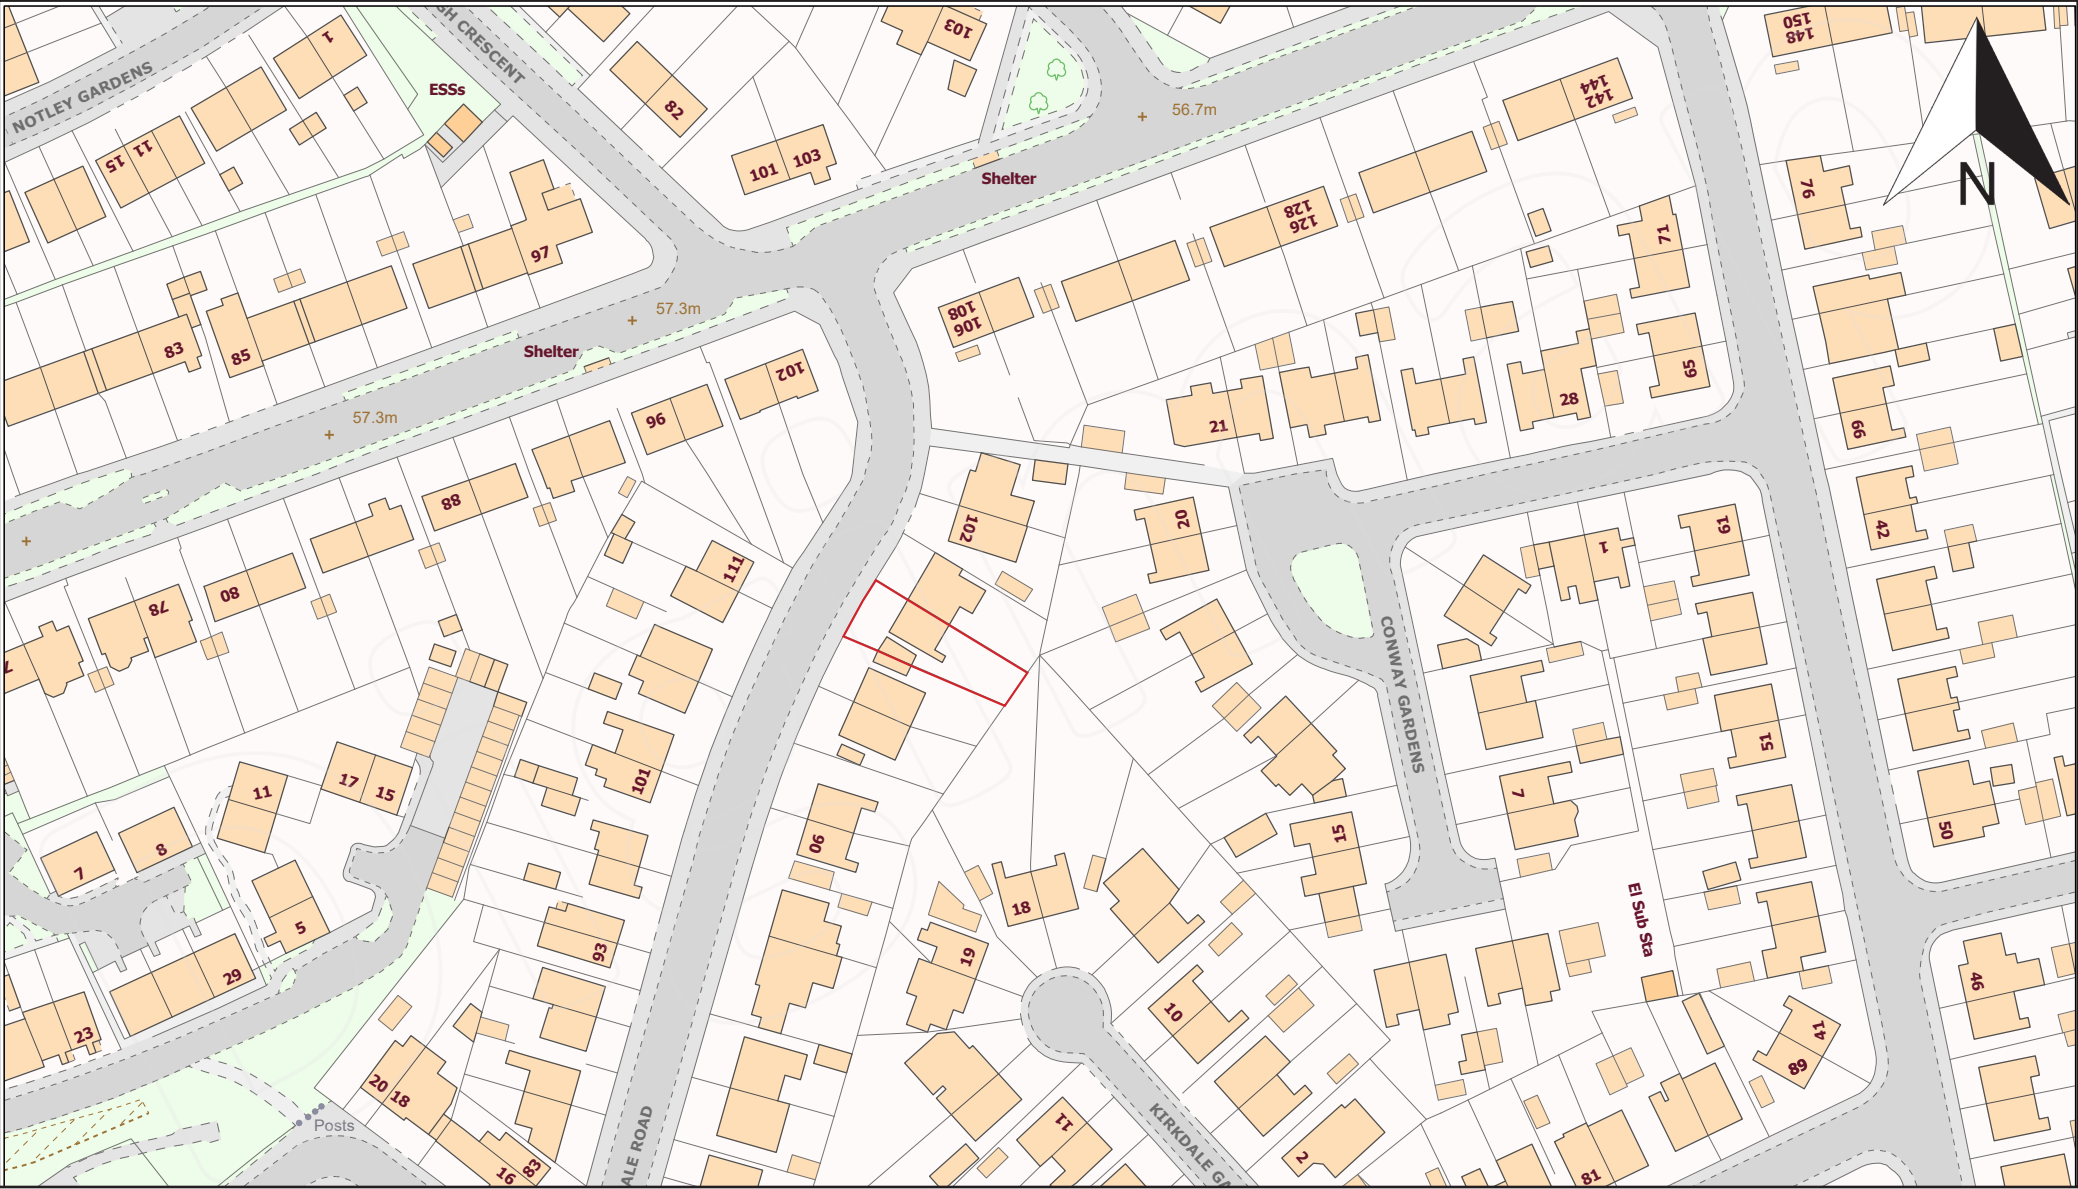

© Crown copyright and database rights 2023 Ordnance Survey (AC0000851941).



Scale 1:1250

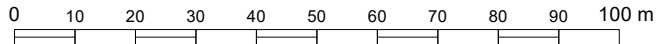

Projection: British National Grid
21 November 2023 09:38

