


APPLICATION SITE HIGHLIGHTED IN RED

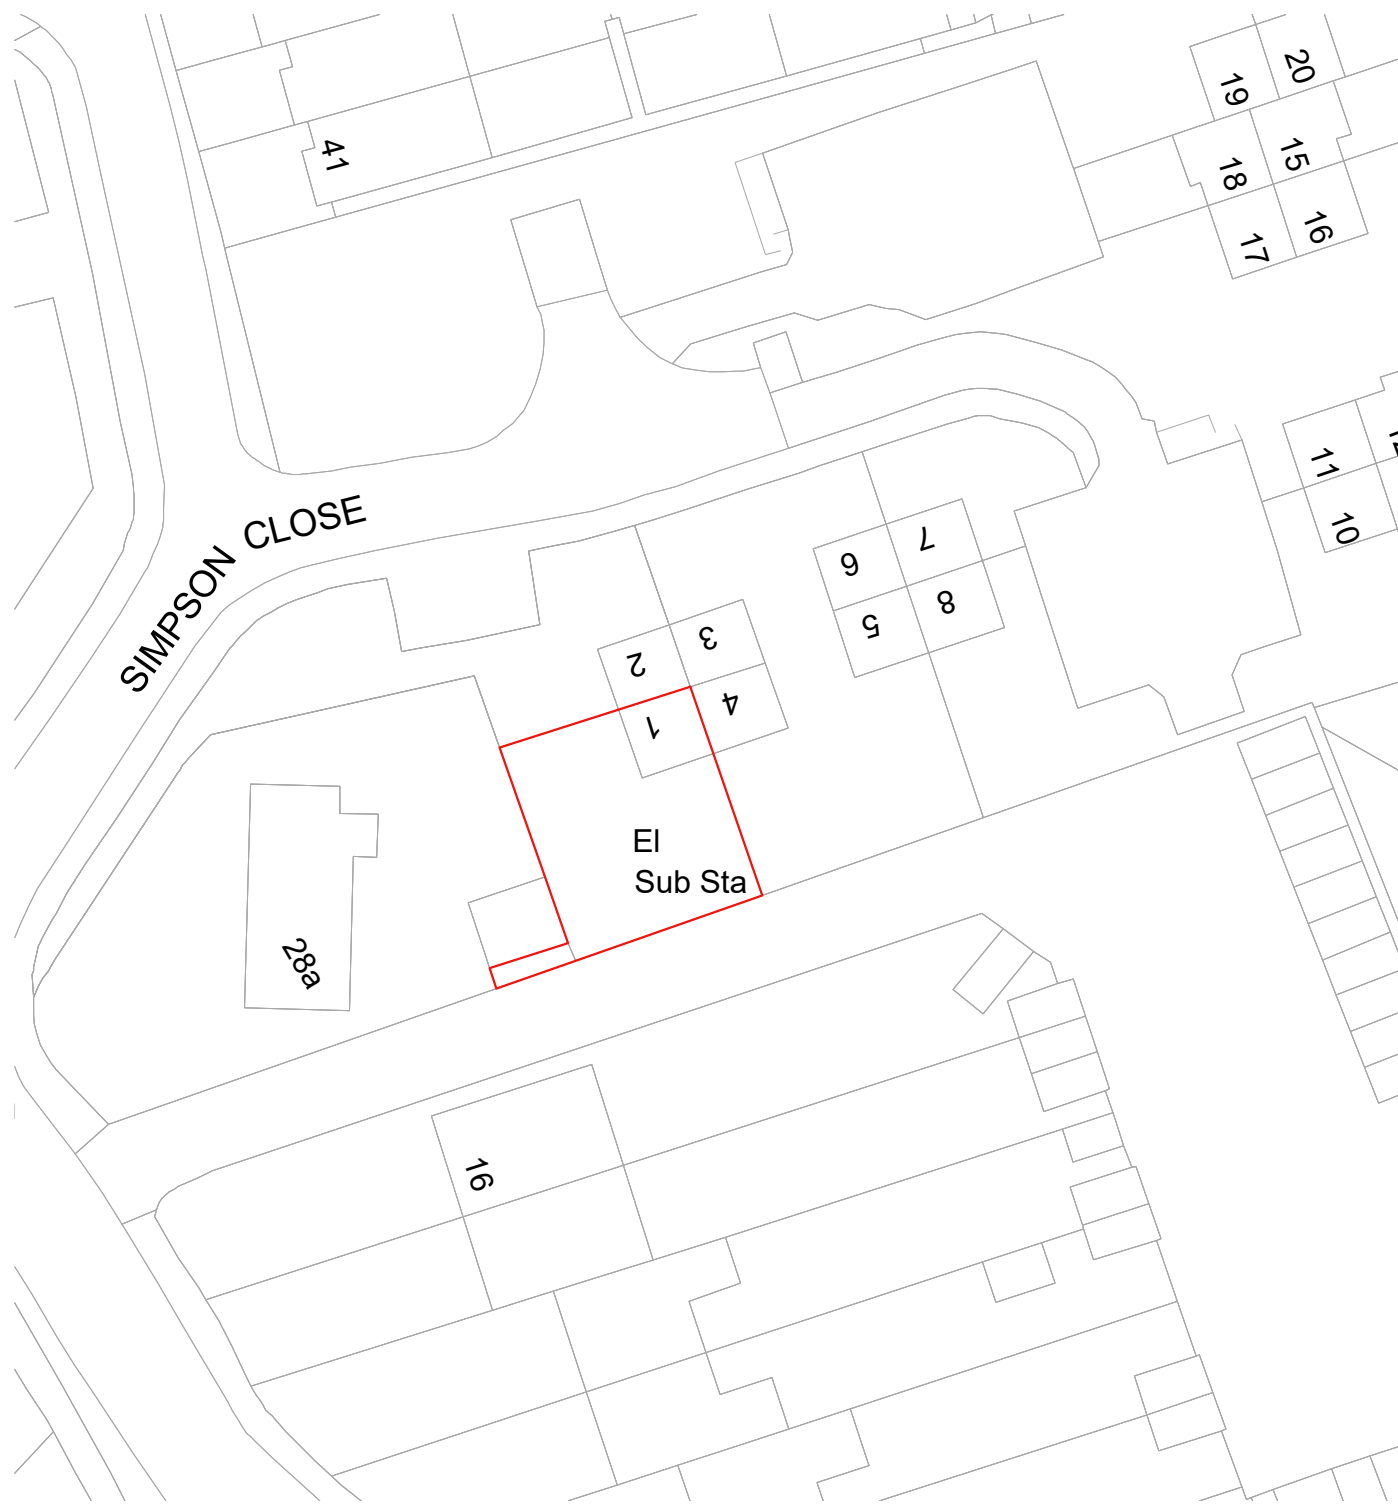

BLOCK PLAN 1.500



LOCATION PLAN 1.1250

NOTES:
All dimensions are in metric. It is advice not to scale off the drawing but to seek the Consultant's advice.

- MATERIALS**
- Walls - New cavity wall to be constructed using multi facing red brick to match existing building and thermal light weight concrete block on the inner side to give the required U-value 0.18W/m²k.
 - Windows - New windows are to be double glazed UPVC to match existing. Obscure glass to be used where there are issues of privacy.
 - Door - UPVC double glazed single leaf external door to match existing.
 - Roof - Mono pitch roof design pitch @ 18° finish with Stonewold MK2 Roof Slate to match existing roofing system to achieve the required U-Value 0.13 W/m²K Part L of the building regulations 2010.
 - Flooring - New porch floor level finish at 100mm using tiles or wood flooring or similar to achieve a required U-Value of 0.13 W/m²K.

This drawing to be read in conjunction with drawing nos. A3 TJ 01 - A3 TJ 03 inc

Project
1 Simpson Close
Maidenhead
SL6 8RZ

Title
LOCATION & BLOCK PLANS

Client
TAHIRA JAVED

Drawn By	Date 26.06.2022
	Scale 1:500 1:1250

Drawing Size & No A3 TJ 00	Revision
--	-----------------

