


APPLICATION SITE HIGHLIGHTED IN RED

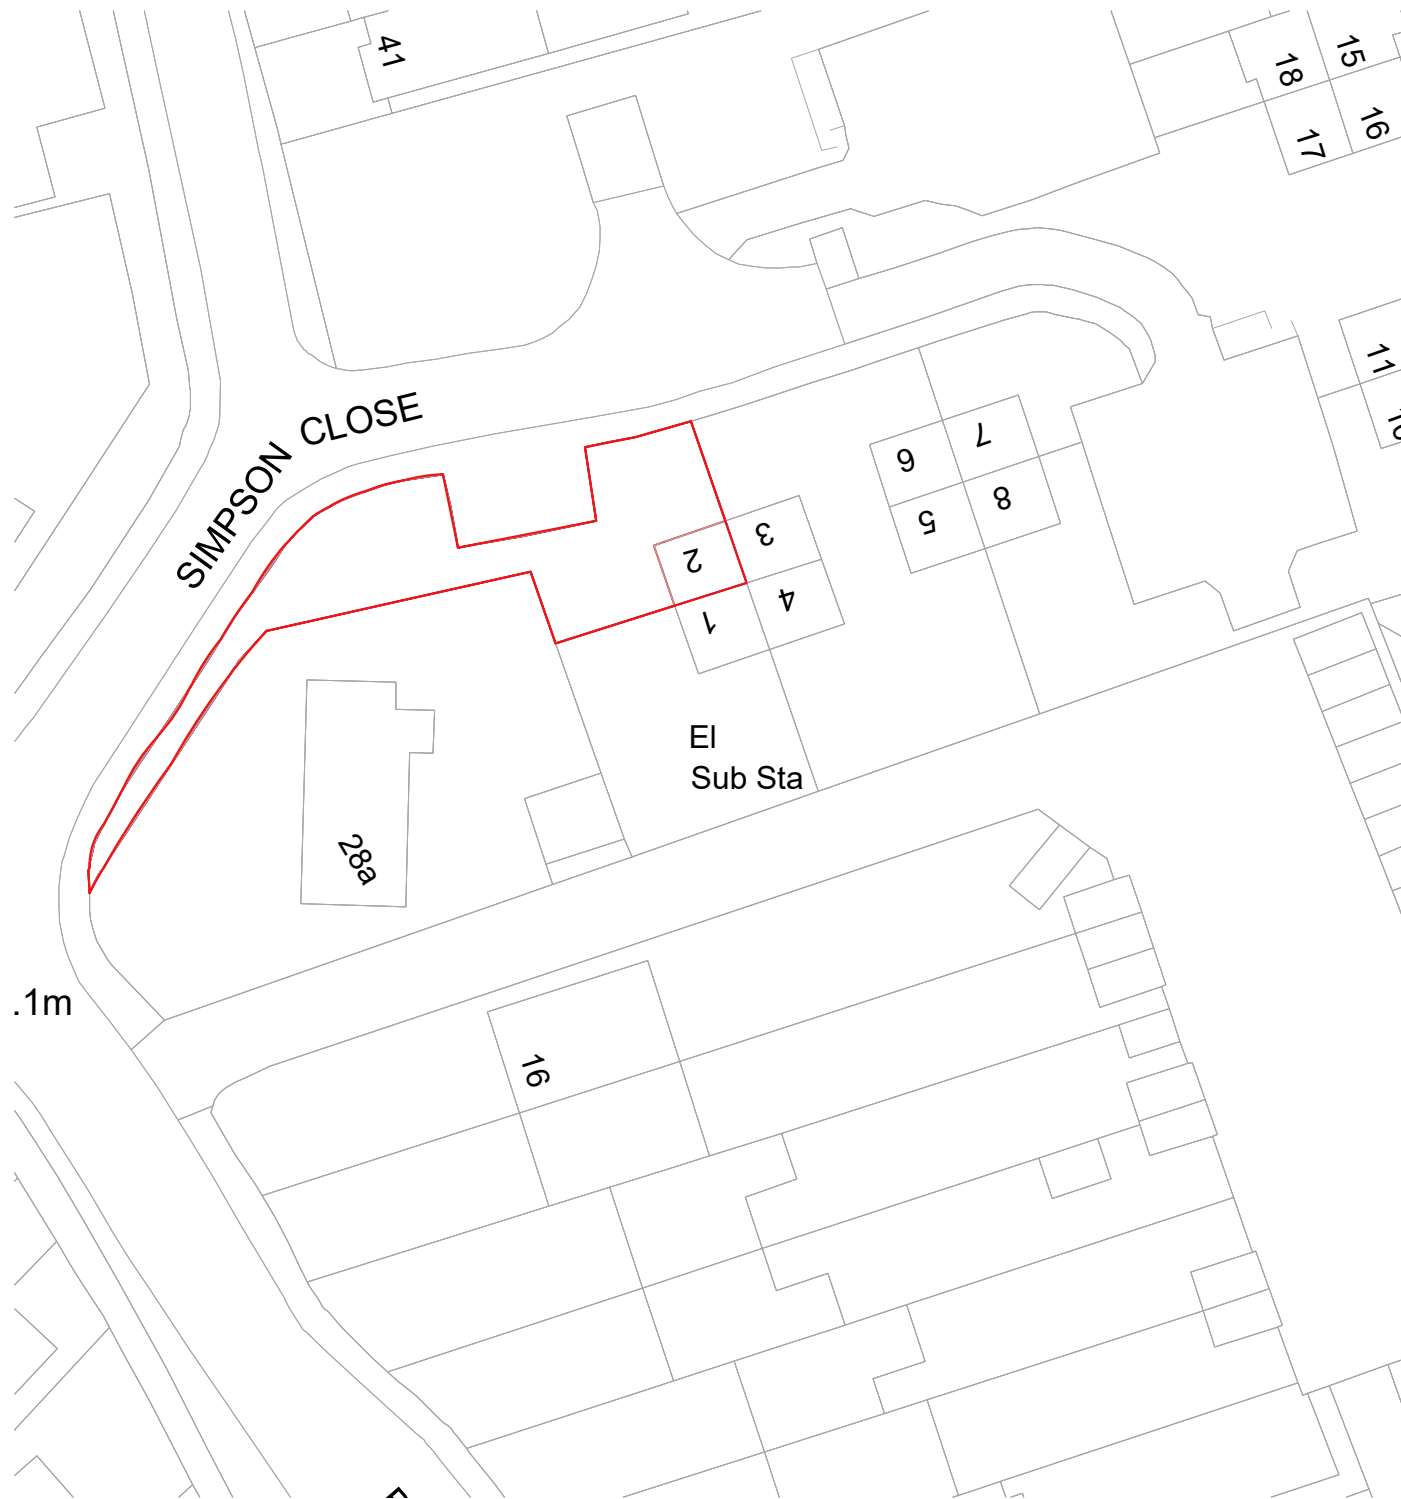

BLOCK PLAN 1.500

LAYOUT 1: LOCATION PLAN & BLOCK PLAN



LOCATION PLAN 1.1250

NOTES:

All dimensions are in metric. It is advice not to scale off the drawing but to seek the Consultant's advice.

MATERIALS

- Walls - New cavity wall to be constructed using multi facing red brick to match existing building and thermal light weight concrete block on the inner side to give the required U-value 0.18W/m²k.
- Windows - New windows are to be double glazed UPVC to match existing. Obscure glass to be used where there are issues of privacy.
- Door - UPVC double glazed single leaf external door to match existing.
- Roof - Mono pitch roof design pitch @ 18° finish with Stonewold MK2 Roof Slate to match existing roofing system to achieve the required U-Value 0.13 W/m²K Part L of the building regulations 2010.
- Flooring - New porch floor level finish at 100mm using tiles or wood flooring or similar to achieve a required U-Value of 0.13 W/m²K.

This drawing to be read in conjunction with drawing nos. A3 RK 01 - A3 RK 03 inc

Project
2 Simpson Close
Maidenhead
SL6 8RZ

Title
LOCATION & BLOCK PLANS

Client
RAZZ KHAN

Drawn By
Date
26.06.2022

Scale
1:500 1:1250

Drawing Size & No
A3 RK 00
Revision

