
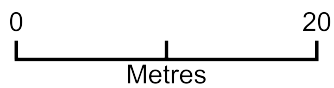


# Block Plan - roof alterations

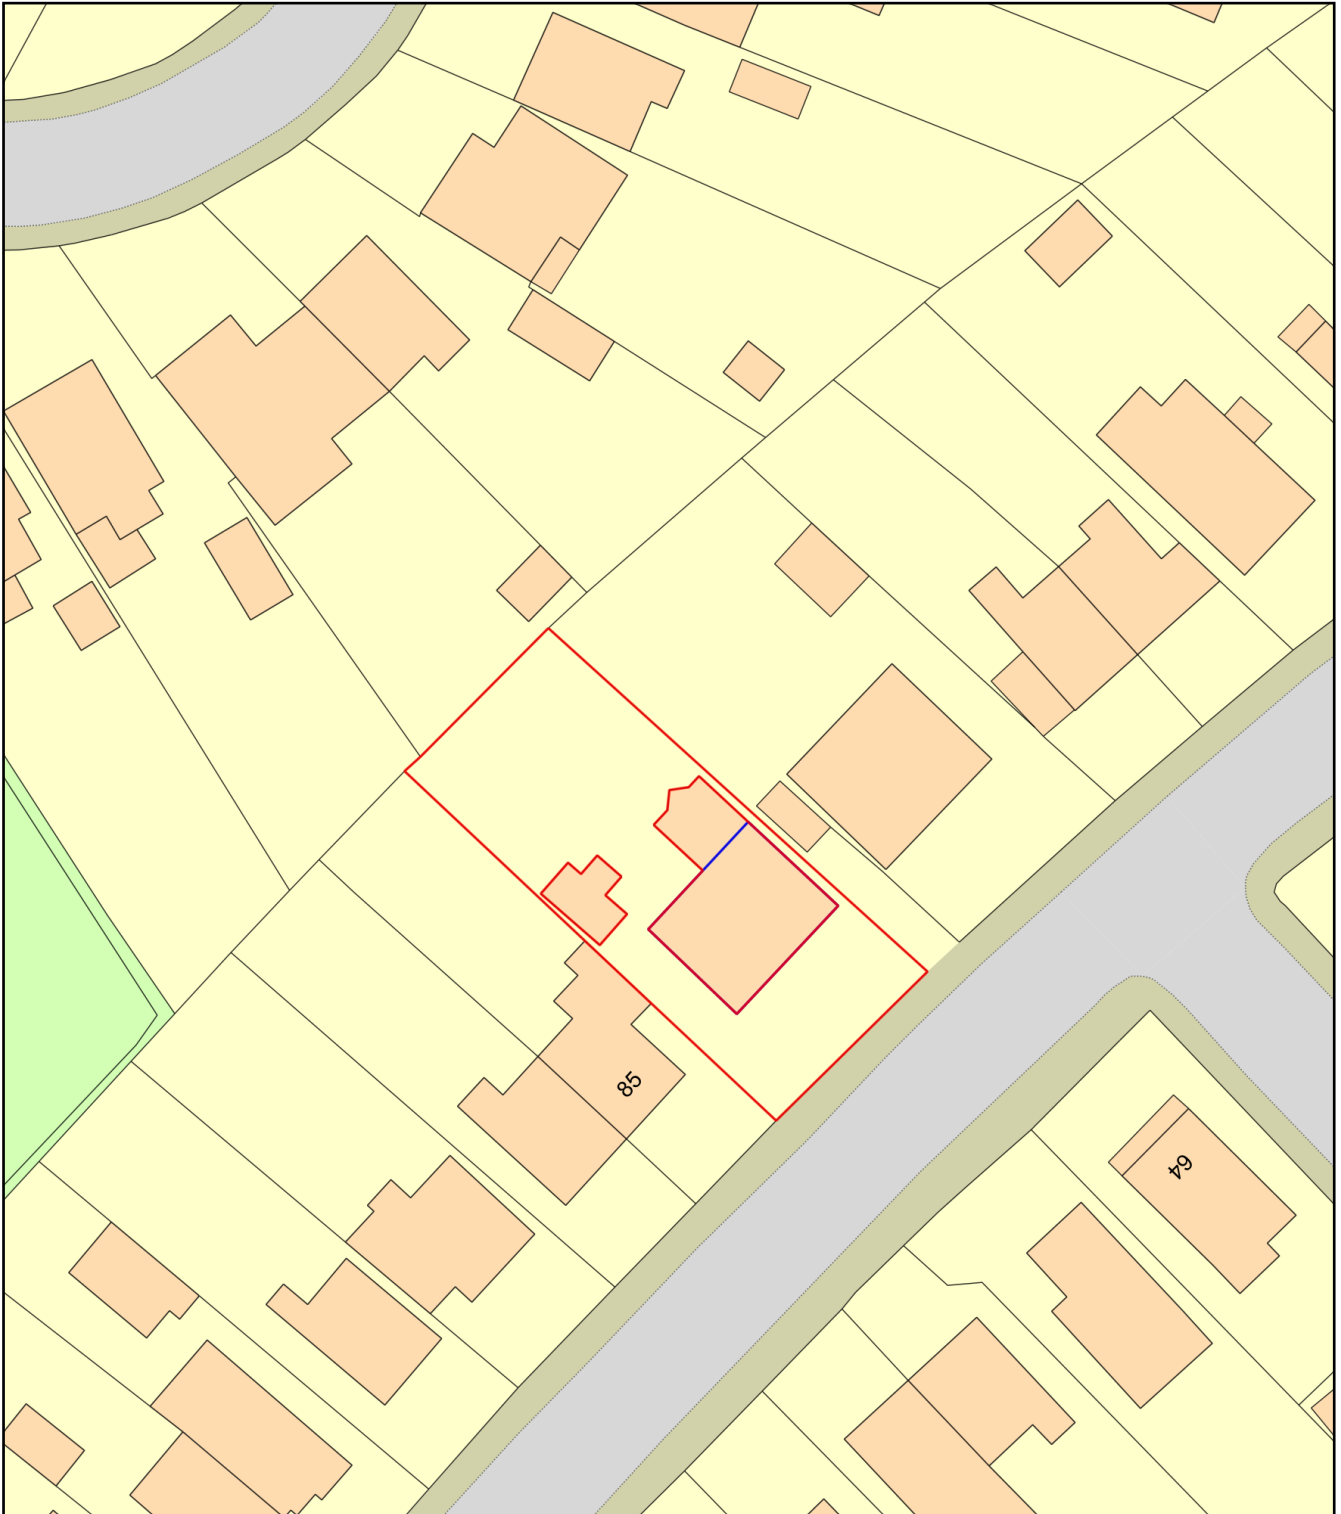

Plan Produced for: Rachel Noke

Date Produced: 04 Dec 2023

Plan Reference Number: TQRQM23338183246097

Scale: 1:500 @ A4