



# 12 Phelps Mill Close Octopus Heat Pump - Block Plan

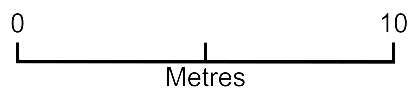

Plan Produced for:

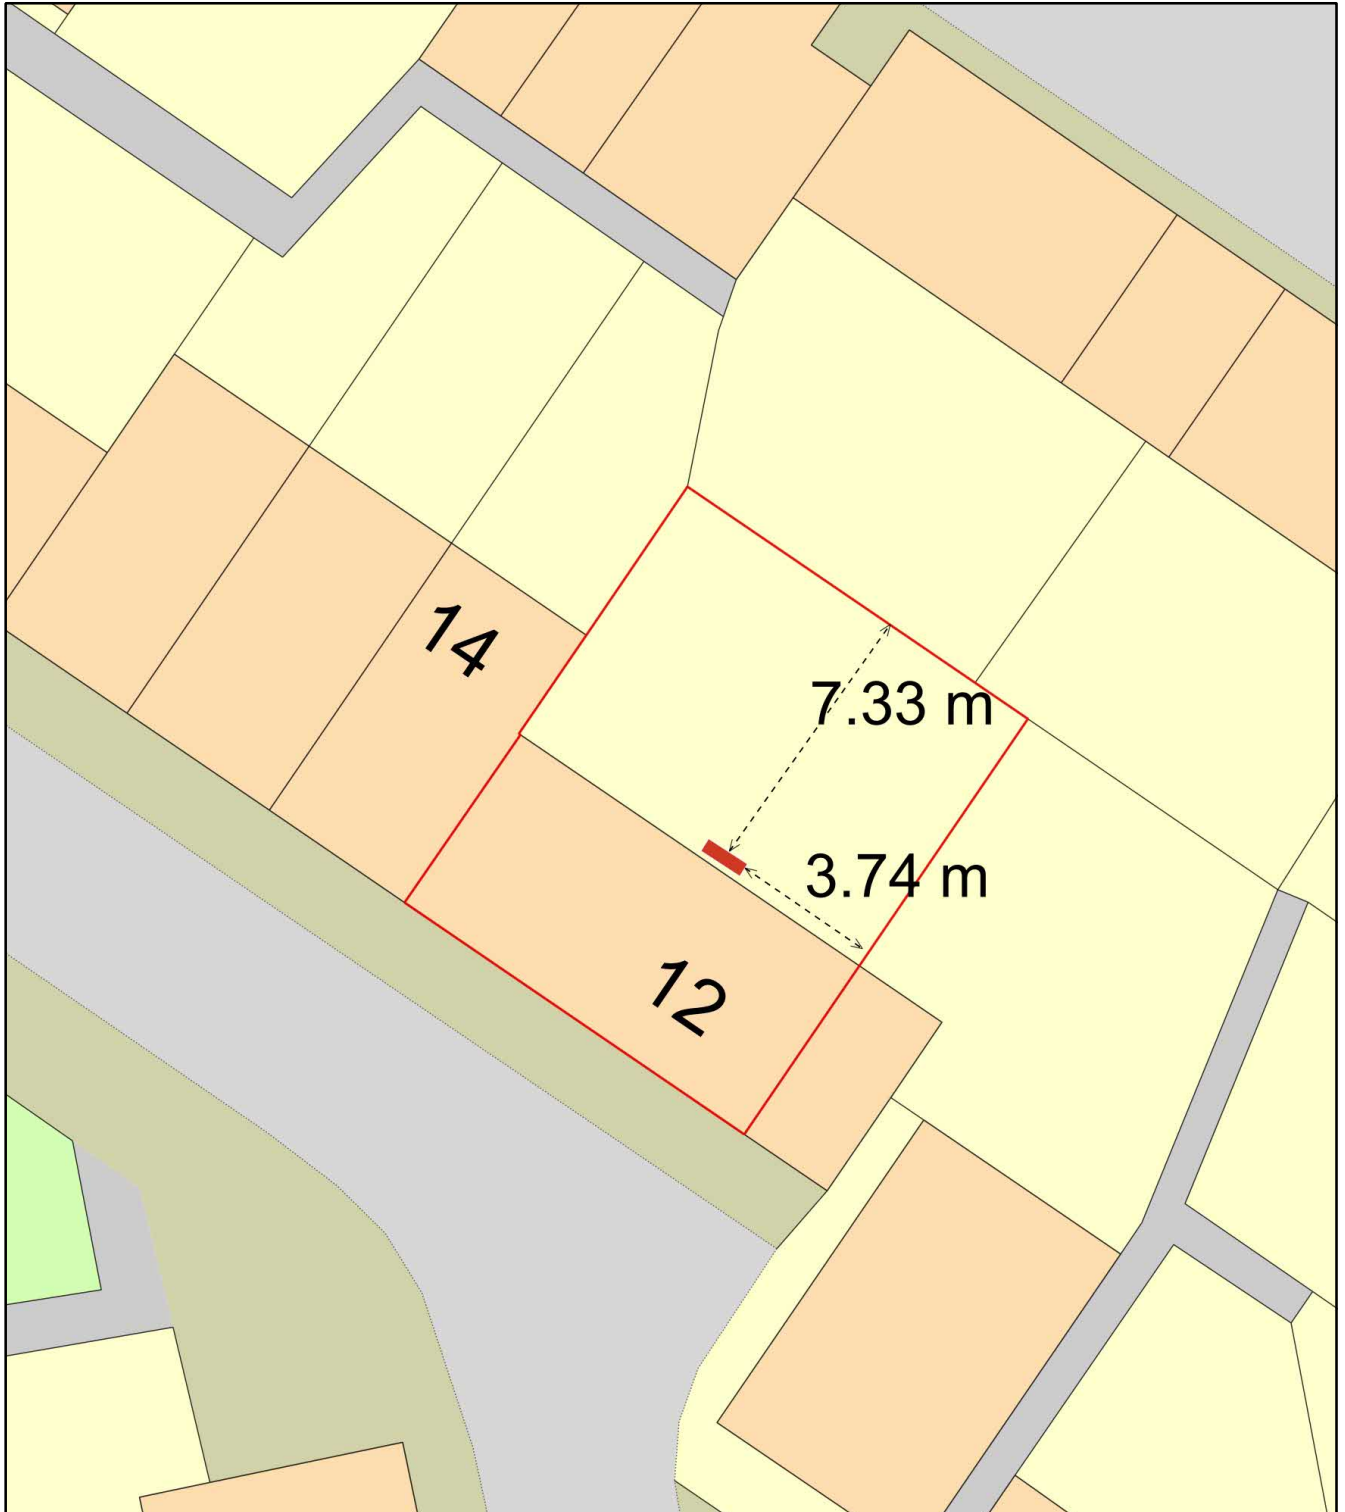

Date Produced: 22 Nov 2023

Plan Reference Number: TQRQM23326112618857

Scale: 1:200 @ A4