


Current Drive way arrangement

Project: Enlargement of driveway Greyholme
Scale 1:100
Paper Size: A4
Date: 15/08/2018
Author: M Van Deventer

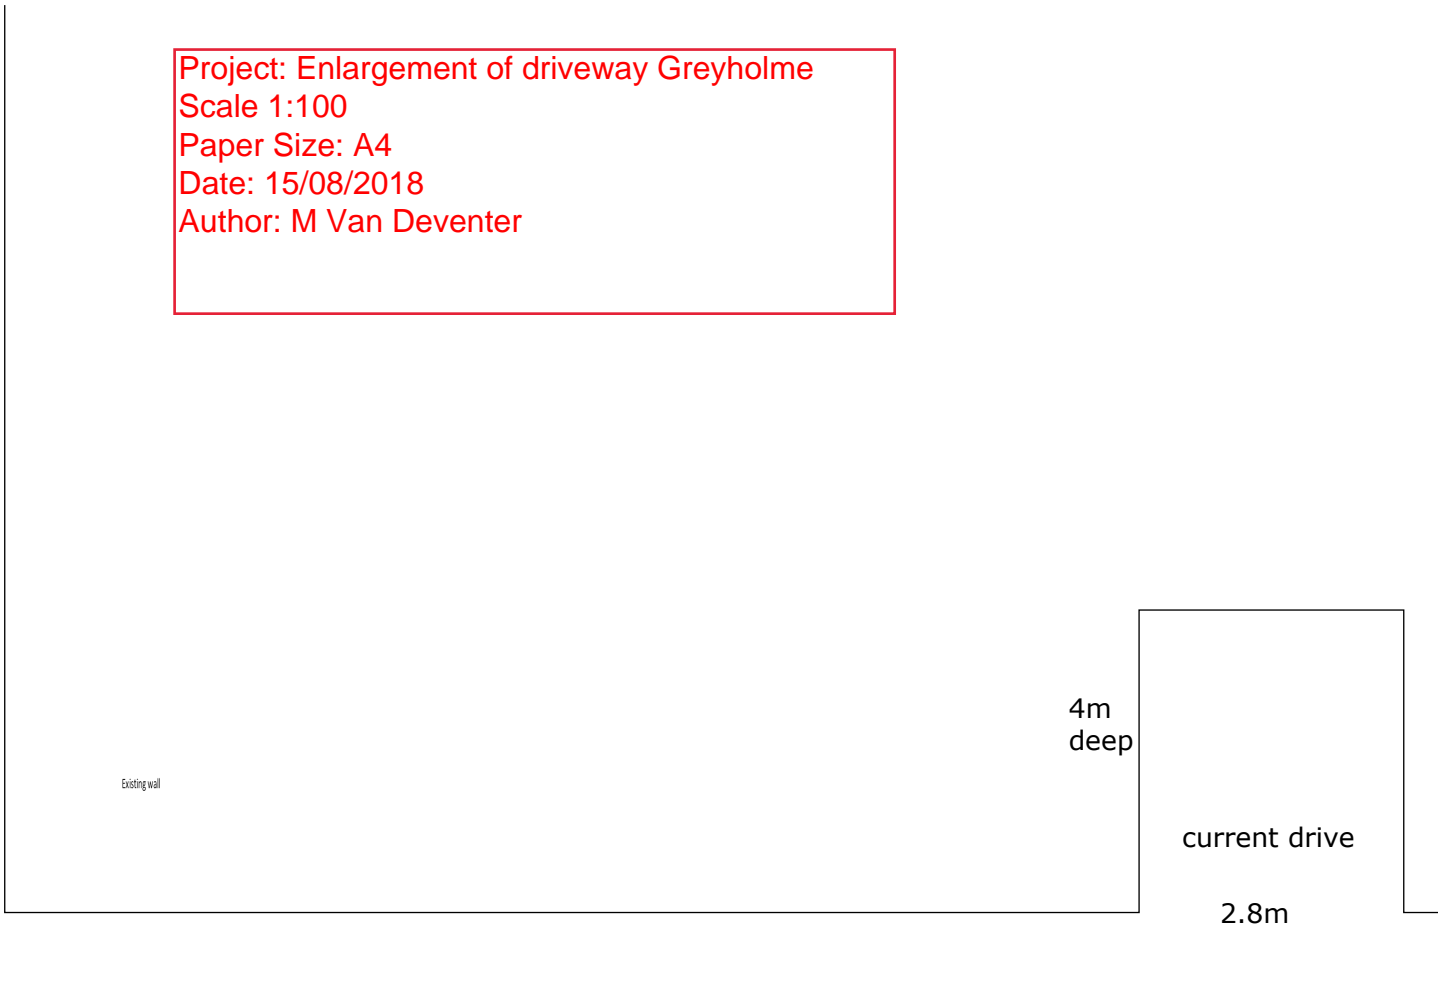

Total property width 16.5m