


Adjacent Elevation

1:50

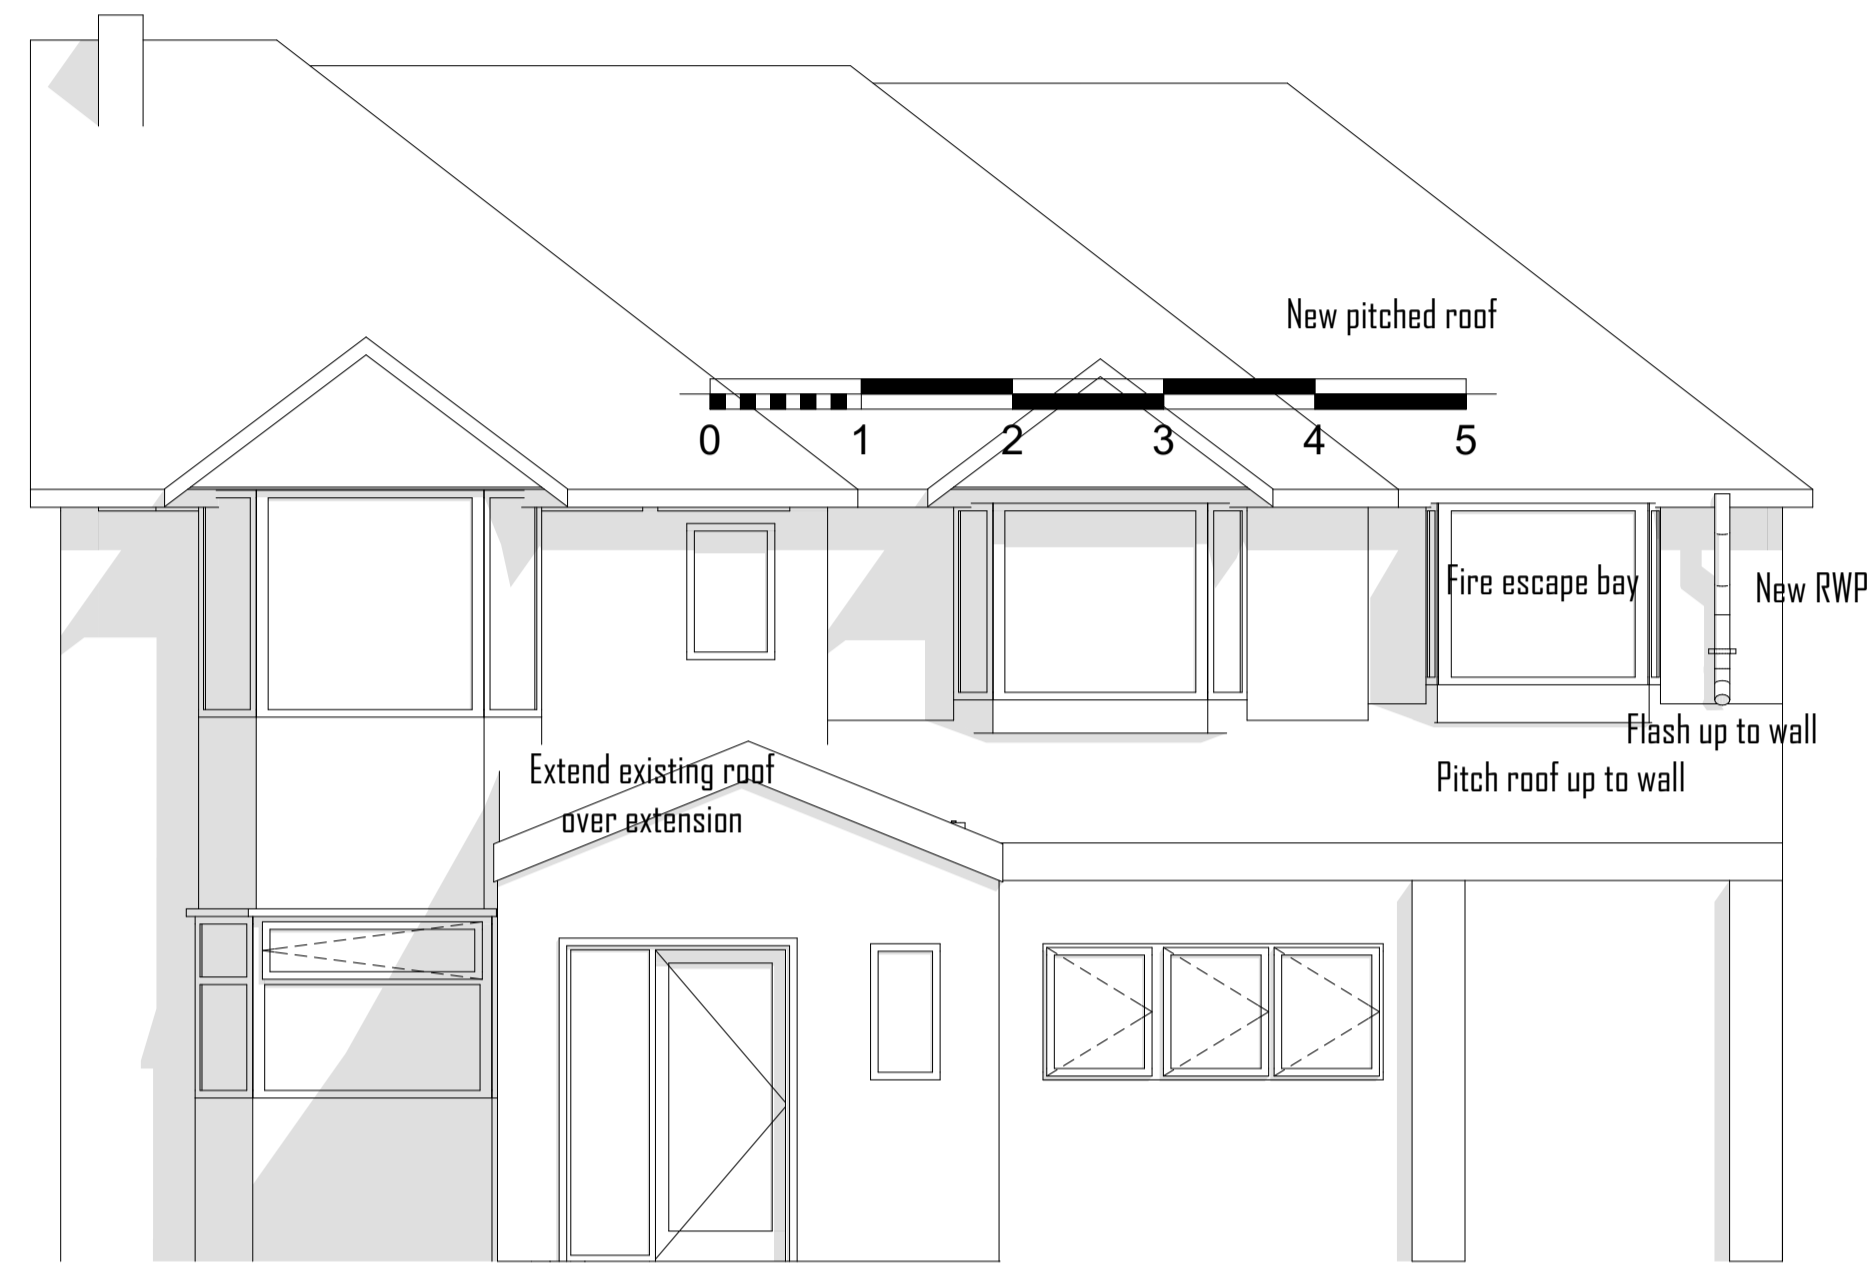

Front Elevation

1:50



ALL DRAWINGS ARE COPYRIGHT PROTECTED

Revision History

RevID	CHD	Change Name	Date

Company Title



Priest Building Design

PRIEST BUILDING DESIGN
 c/o Concept Accountancy Services
 1 Market Square
 High Street
 Cradley Heath
 West Midlands
 B64 5HH

89 Barn Ln
 Solihull B92 7NB

Status

05 Planned Status

Do not scale of drawings, contractor to check all dimensions before proceeding.

If in doubt, ask!

Party Wall Act 1996 to be adhered to at all times.

Severn Trent to be notified of works within < 3m of a sewer

Drawing Scale Layout Name

1:50 @ A1 **Proposed Elevations**

Layout ID Revision

A.01.8