


Expose existing foundations


Adjacent Elevation 1:50

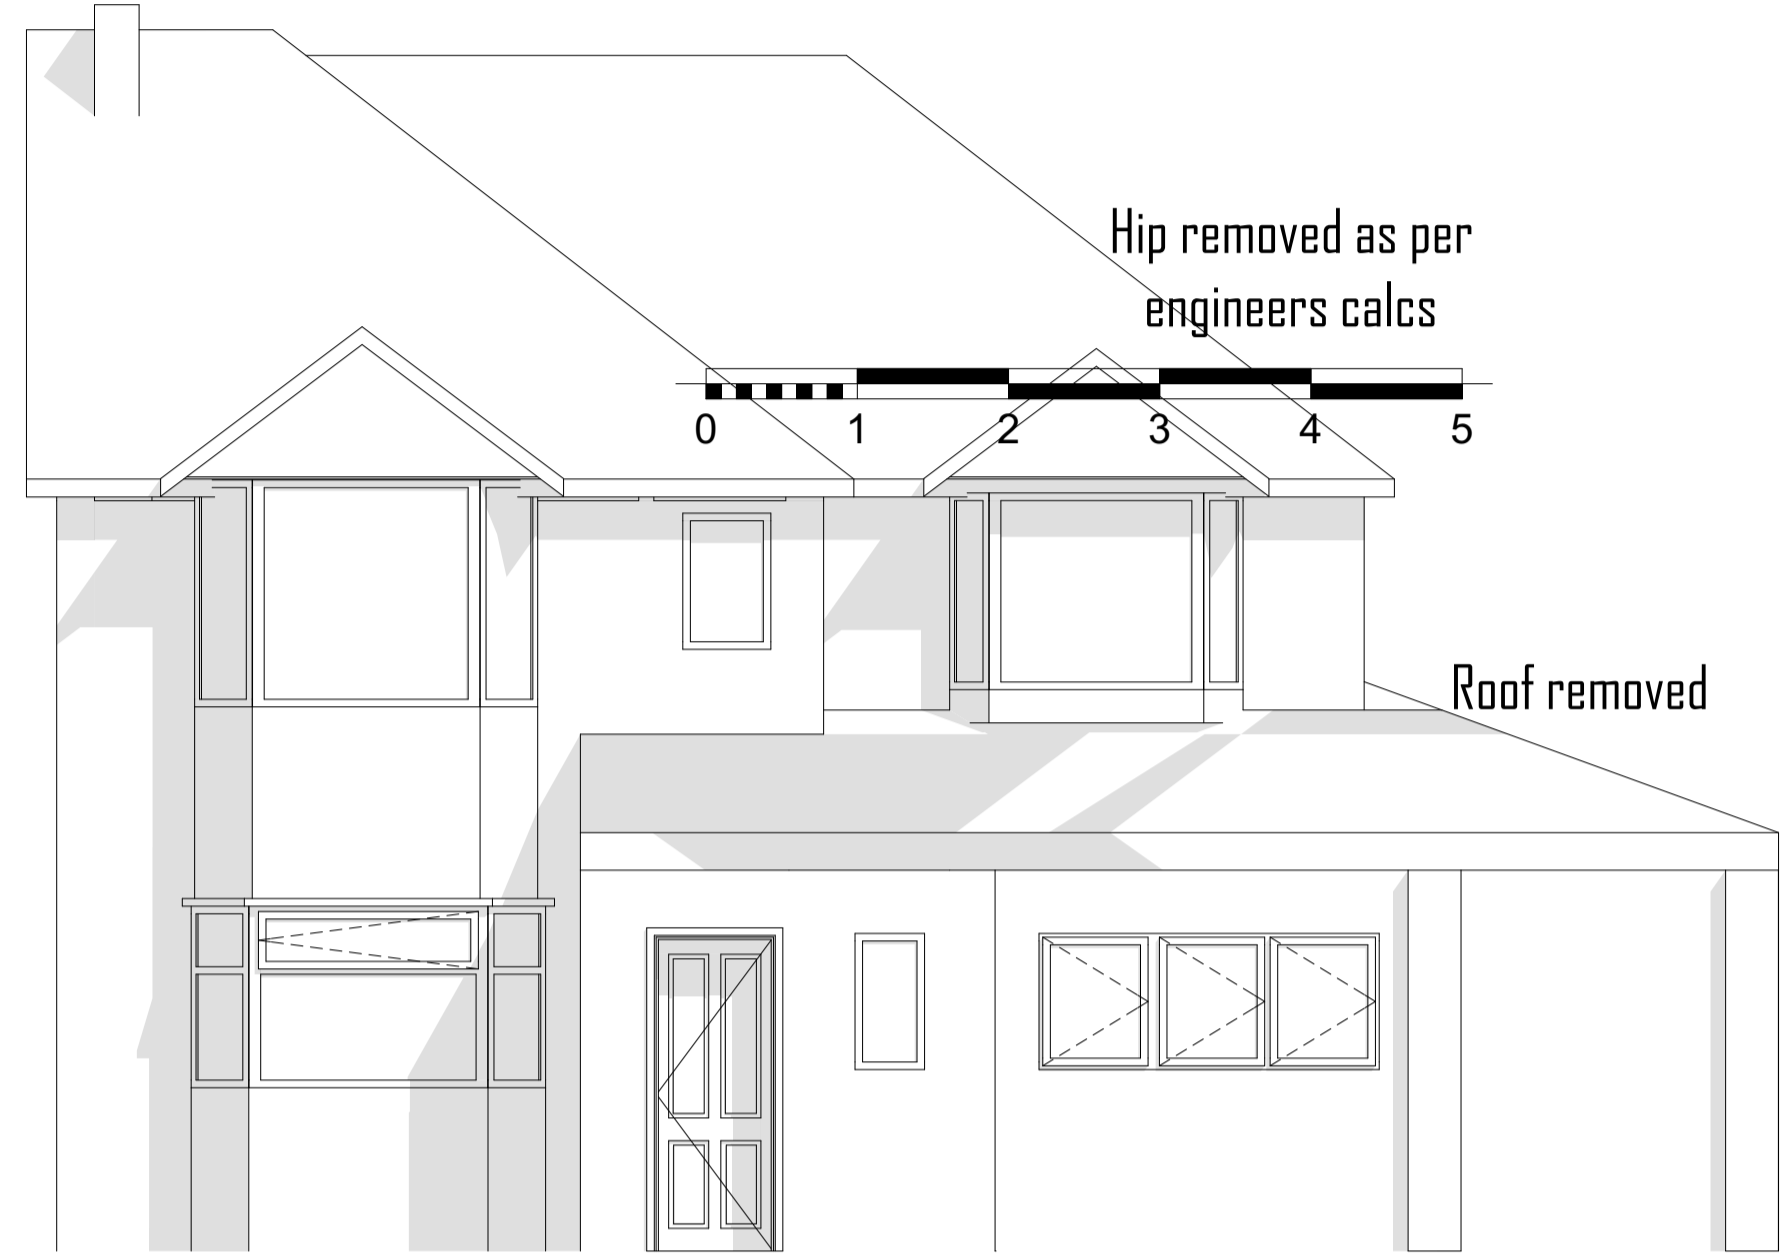

Hip removed as per engineers calcs

Roof removed

Front Elevation 1:50

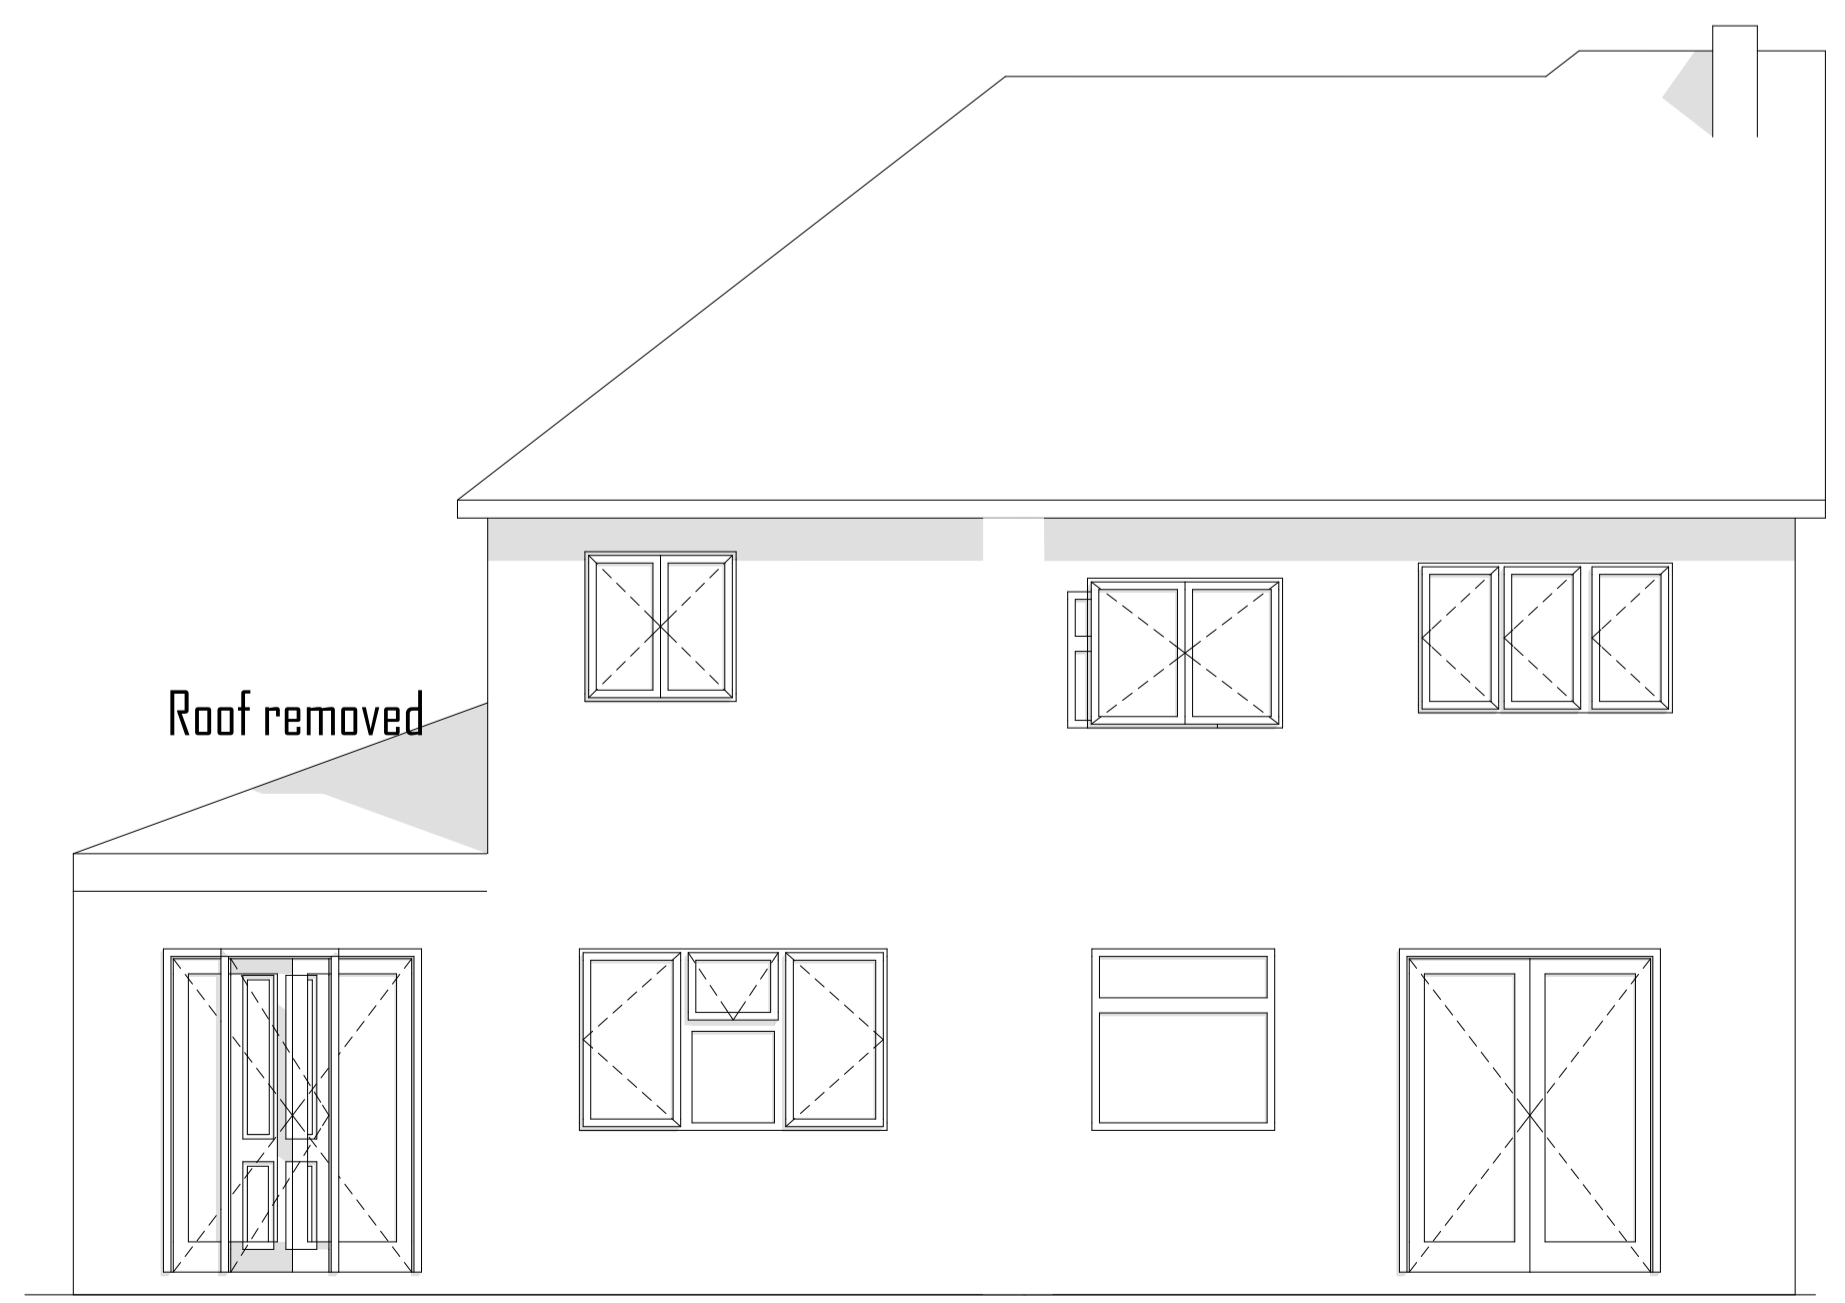

Roof removed

Rear Elevation 1:50

ALL DRAWINGS ARE COPYRIGHT PROTECTED

Revision History			
RevID	CHD	Change Name	Date

Company Title



Priest Building Design
 PRIEST BUILDING DESIGN
 c/o Concept Accountancy Services
 1 Market Square
 High Street
 Cradley Heath
 West Midlands
 B64 5HH

89 Barn Ln
 Solihull B92 7NB

Status
01 Existing Plan

Do not scale of drawings, contractor to check all dimensions before proceeding.
 If in doubt, ask!
 Party Wall Act 1996 to be adhered to at all times.
 Severn Trent to be notified of works within < 3m of a sewer

Drawing Scale Layout Name
1:50 @ A1 **Existing Elevations**

Layout ID Revision
A.01.4