




EXISTING SIDE - N-E

EXISTING REAR - N-W




EXISTING FRONT - S-E


ELEVATIONS 1:100

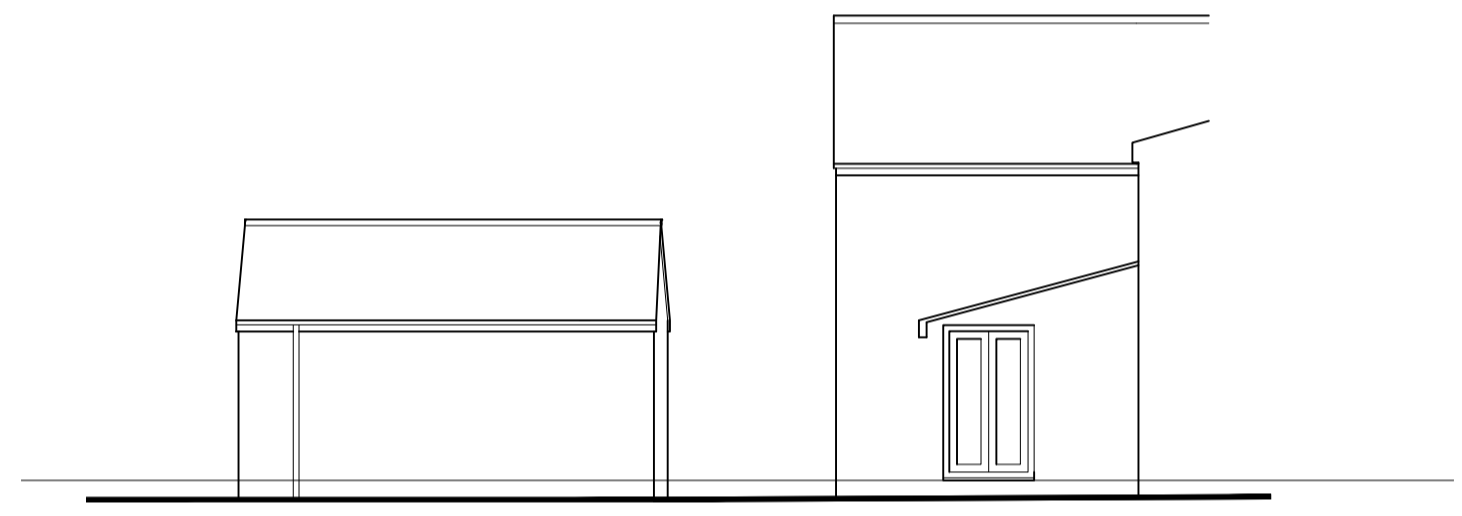

EXISTING SIDE - S-W

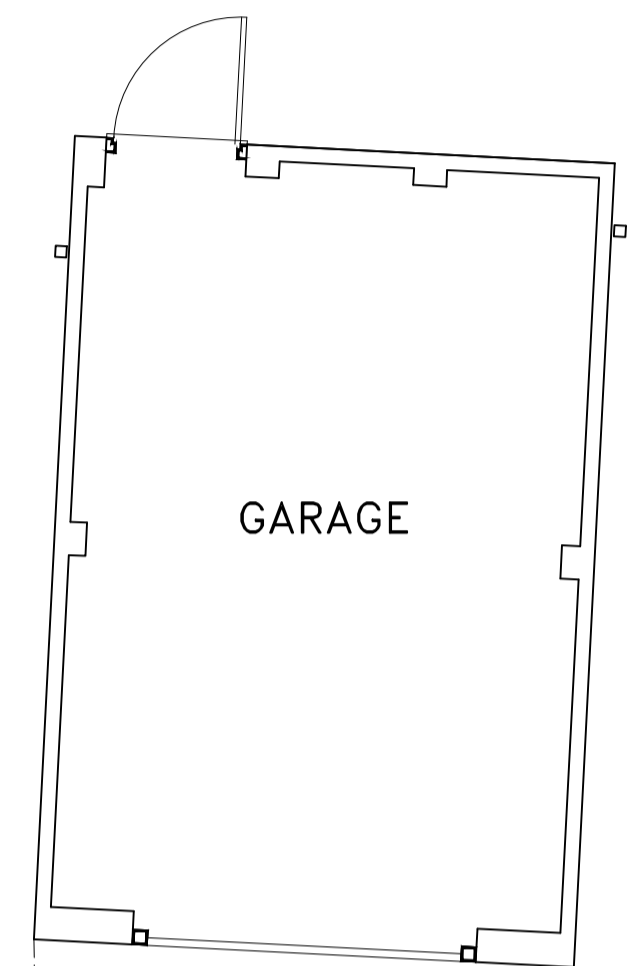

GARAGE

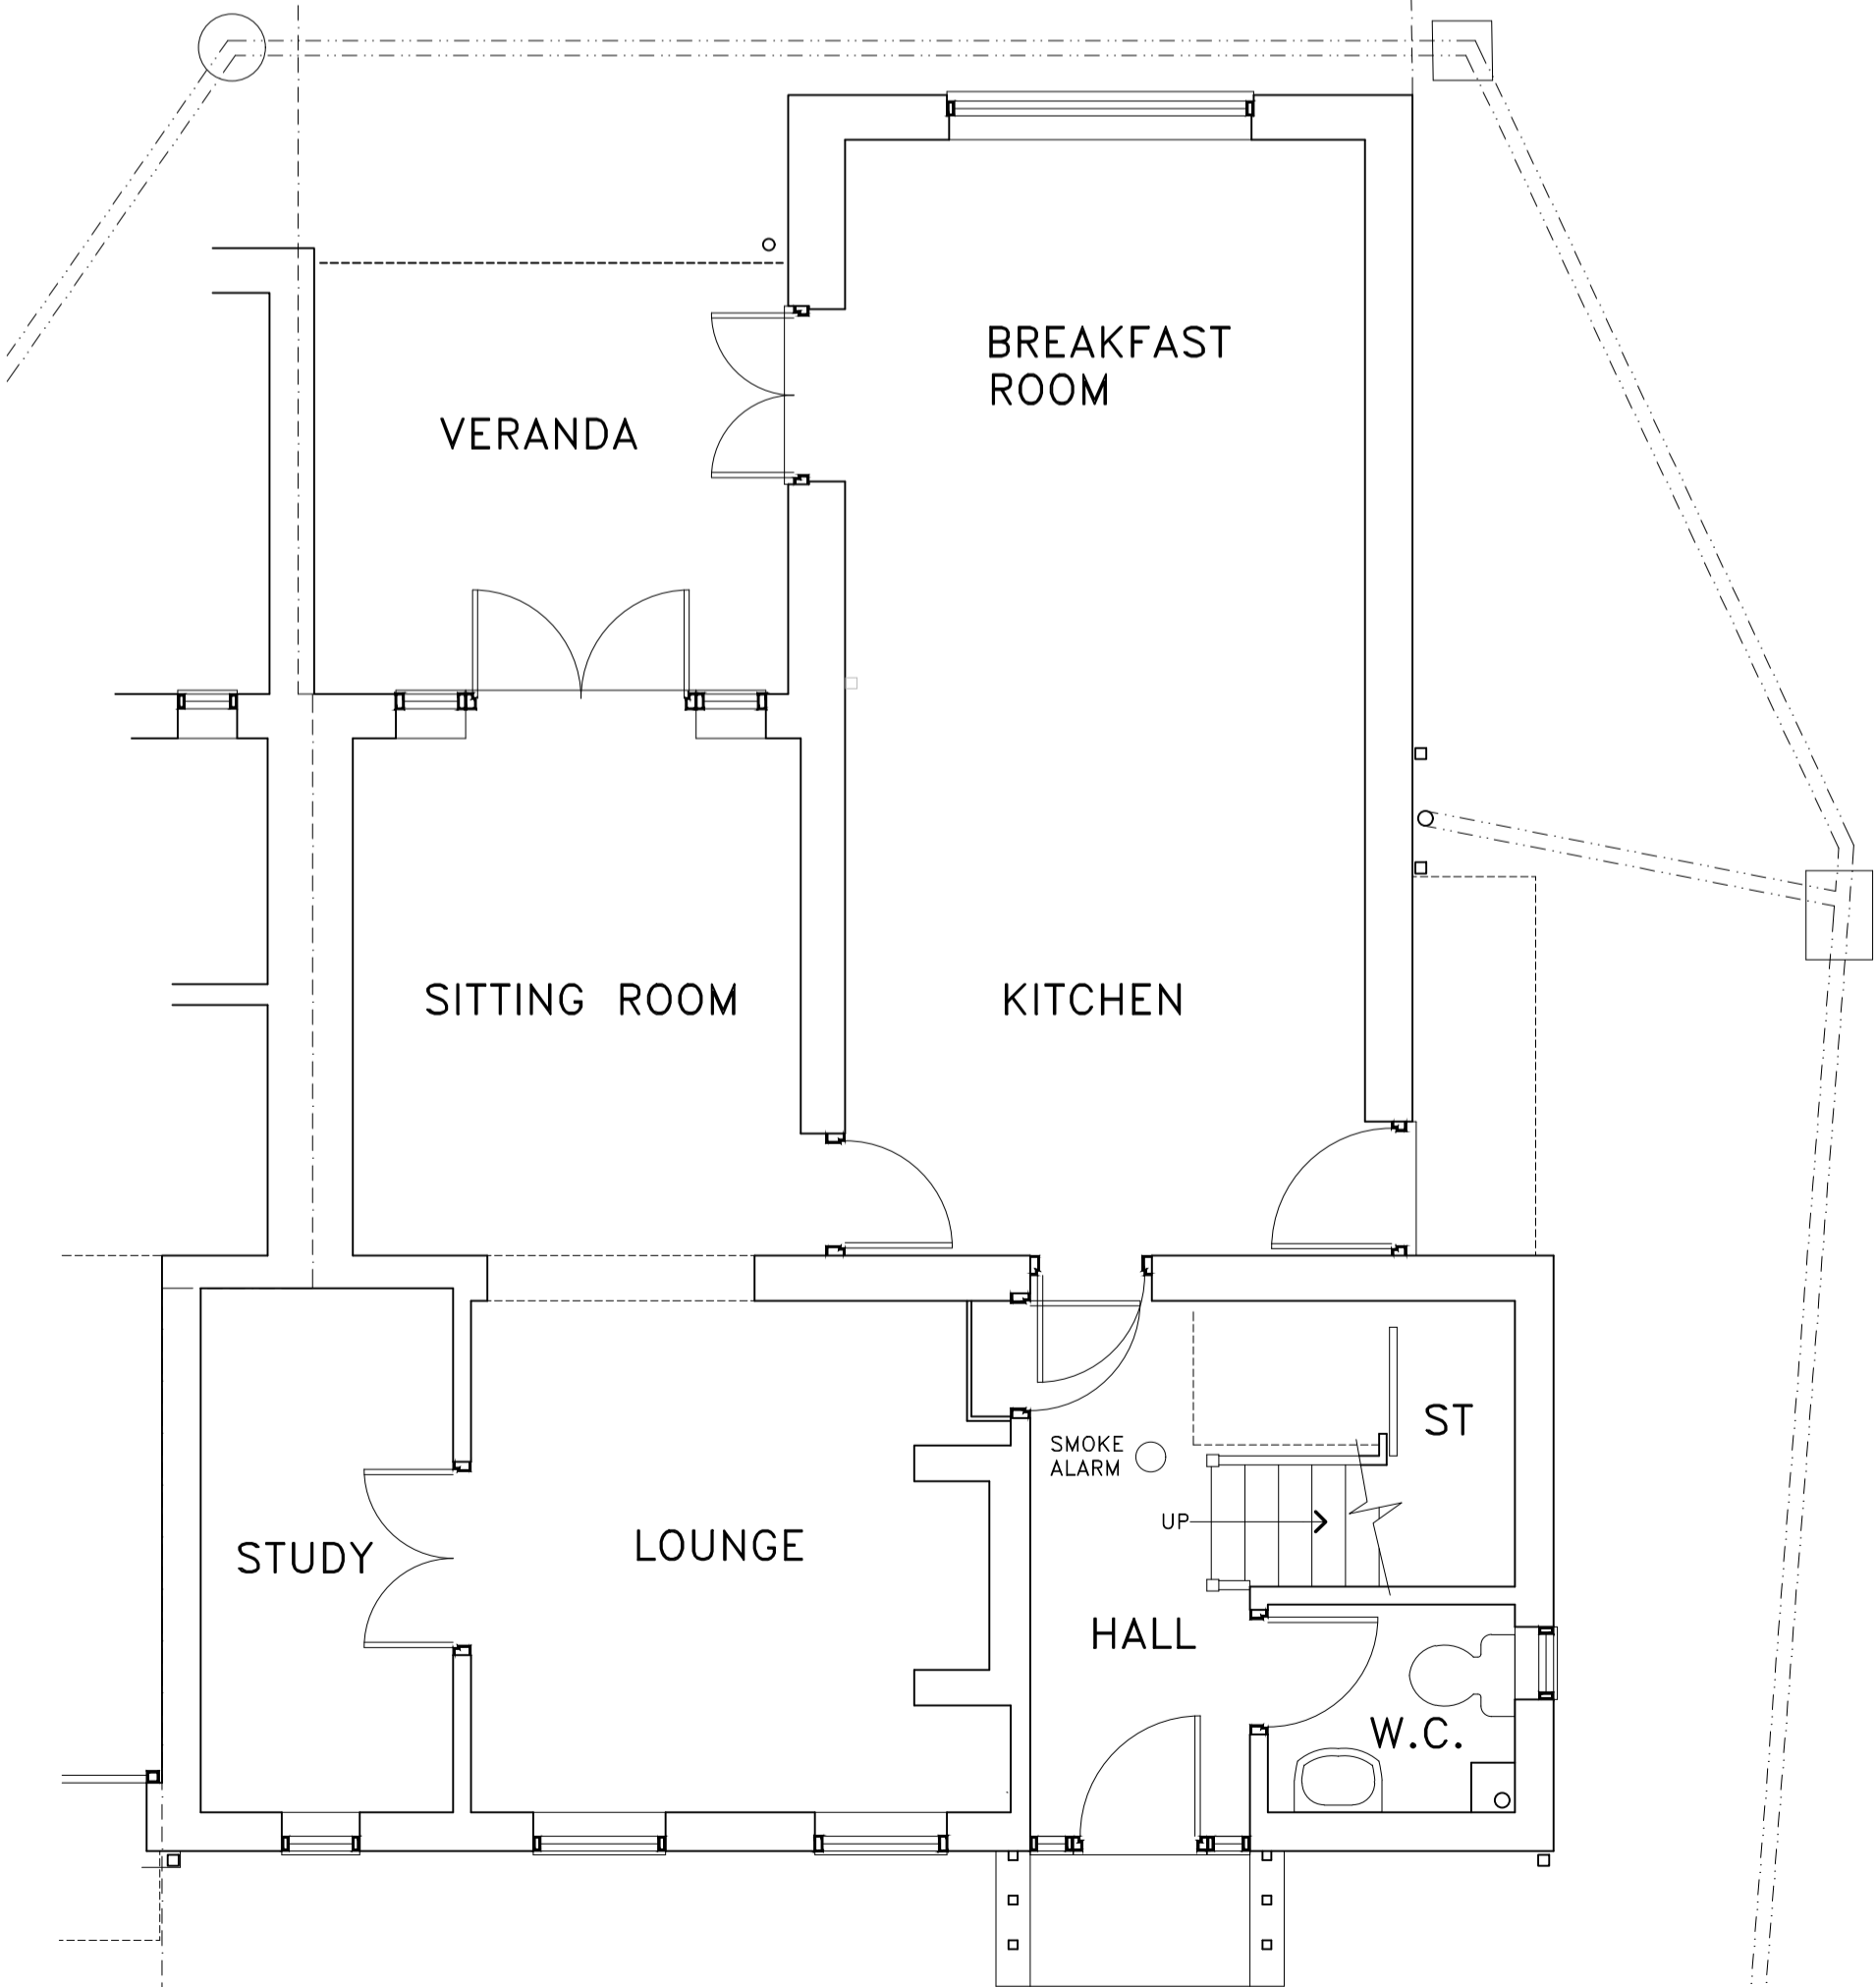

EXISTING GROUND FLOOR PLAN 1:50



SURVEY  
DRAWING

© COPYRIGHT

**DILWORTHDESIGN**  
CHARTERED ARCHITECTURAL TECHNOLOGIST

BOB DILWORTH DESIGN LIMITED  
24 SOLIHULL ROAD SHIRLEY SOLIHULL B90 3HD  
enquiries@dilworthdesign.co.uk  
0121 733 8509

proposed extension at:  
112 Tanworth Lane  
Shirley  
B90 4DF

PRINT ONLY GUARANTEED ACCURATE IF EMBOSSED

SCALE	DATE	DRAWN	NUMBER
as shown	NOV 2023	R.D.	231033/ 1