



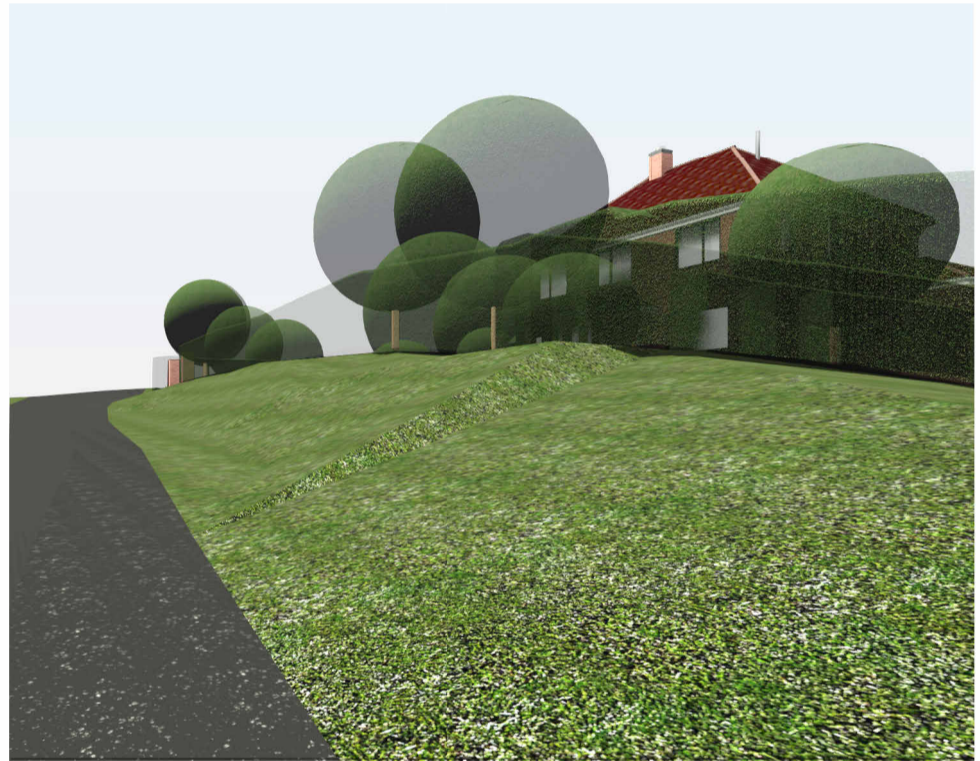


Left: Existing views of property from street.

Below: Section showing proposed driveway and carport will effectively be obscured by the front hedge and planting.

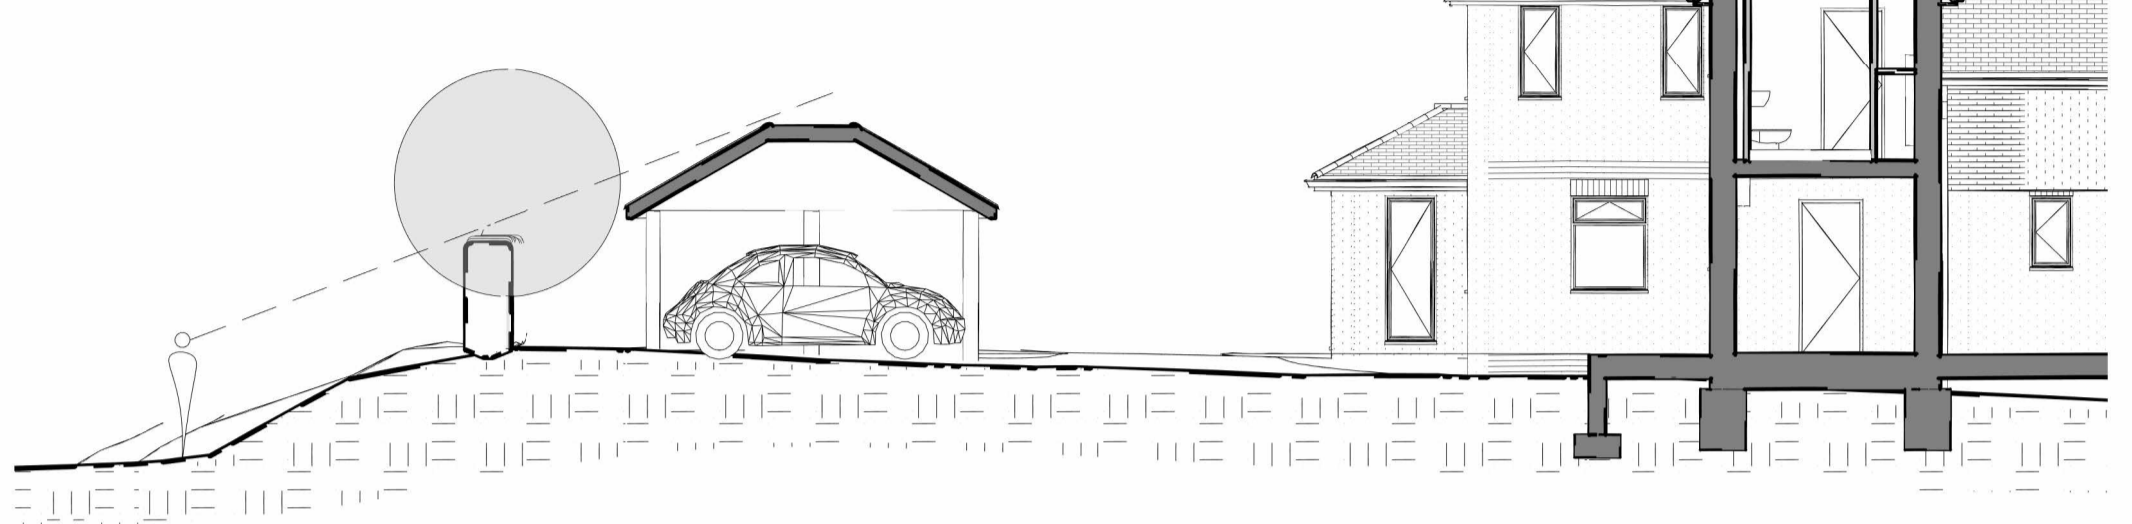

1 Existing view from street

3 Existing view from street 2

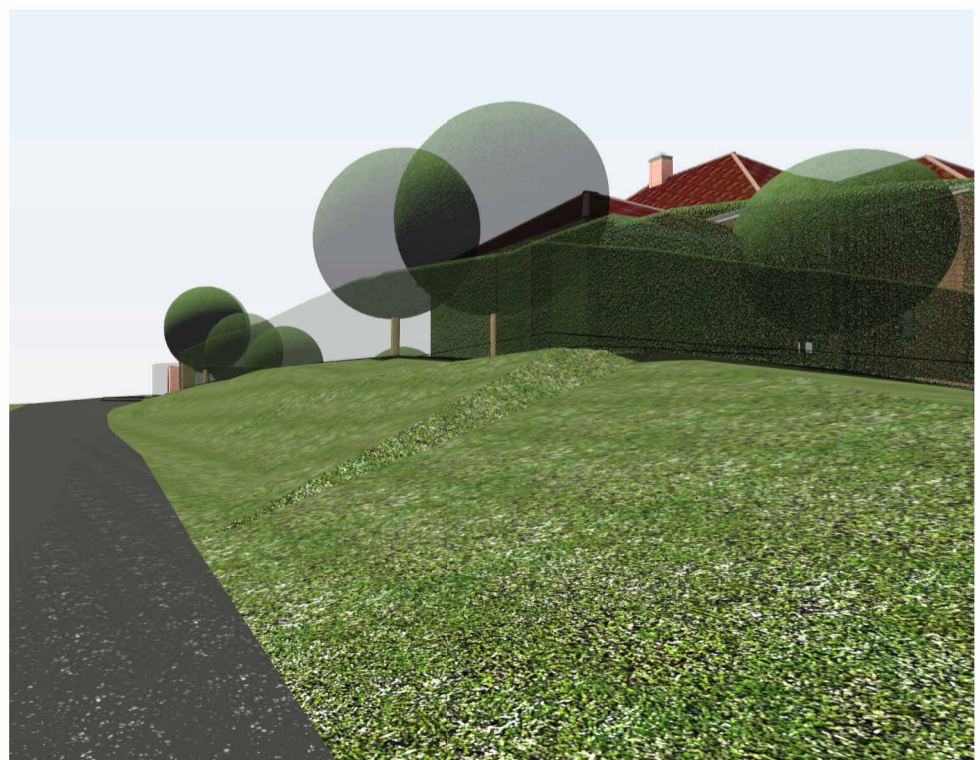

2 Proposed view from street

4 Proposed view from street 2

Revision Schedule

No	Date	Description
A	22/11/23	Issued for planning

Notes:

Drawings are based on survey data and may not accurately represent what is physically present.

Do not scale from this drawing. All dimensions are to be verified on site before proceeding with the work.

All dimensions are in millimeters unless noted otherwise.

Spacemaker Architects shall be notified in writing of any discrepancies.

This line measures 100mm when this drawing is printed @ A3

Project
86 The Street
CT4 6JQ
Status
WS 3 - PLANNING
Drawing Title
Street views

Date:
22/11/23
Scale:
1 : 100

Drawing #:
4221-A-0020

-A



31 Joy Lane Whitstable Kent CT5 4LT
T 01227 785048
www.spacemakerarchitects.co.uk