

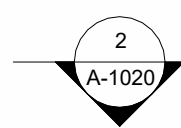




CHS steel columns under cantilevered extension

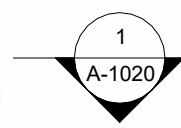


1 Proposed ground floor
1 : 100

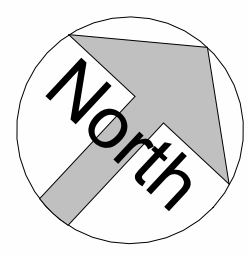

3 Internal view - changing

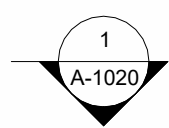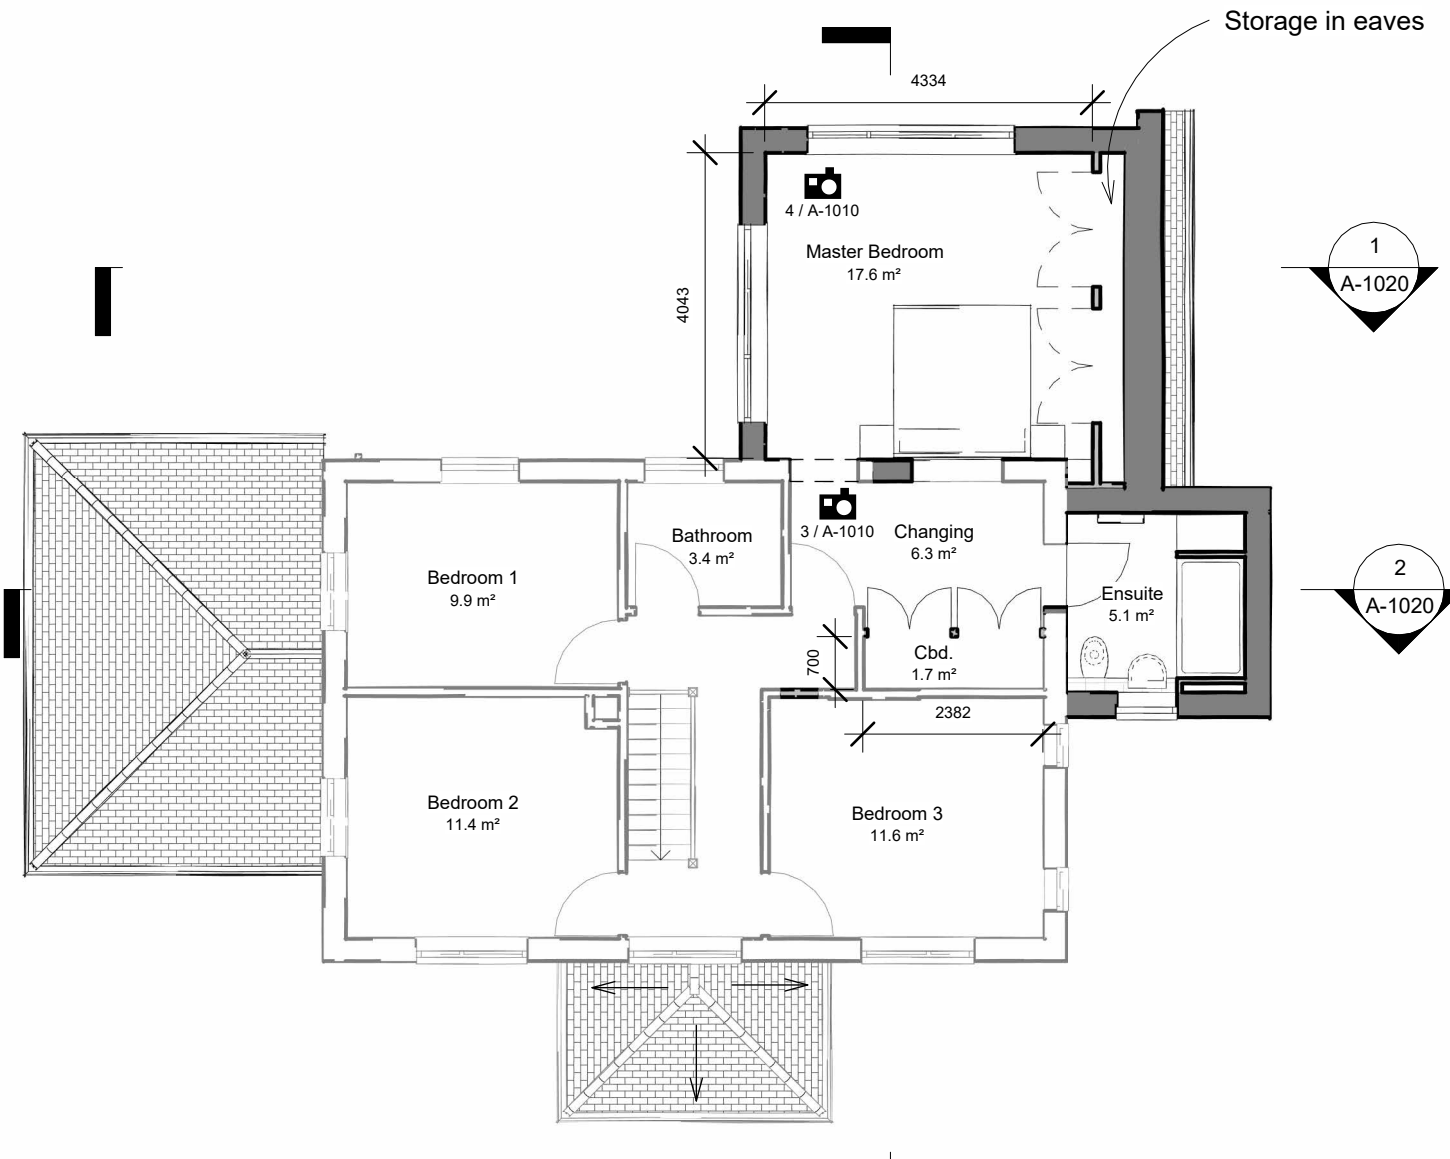


4 Internal view - master bed

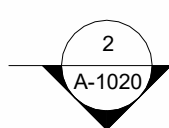

2 Proposed first floor
1 : 100



5 Internal view - master bed view

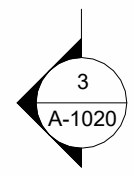

Revision Schedule		
No	Date	Description
F	22/11/23	Issued for planning
E	27/10/23	Updated bedroom window
D	22/9/23	Updates to carport, roof, windos and ensuite
C	08/09/23	Revised concept drawings
B	23/08/23	Concept scheme first issue
A	01/08/23	Existing drawings issued

Notes:
 Drawings are based on survey data and may not accurately represent what is physically present.
 Do not scale from this drawing. All dimensions are to be verified on site before proceeding with the work.
 All dimensions are in millimeters unless noted otherwise.
 Spacemaker Architects shall be notified in writing of any discrepancies.
 This line measures 100mm when this drawing is printed @ A3

Project
 86 The Street
 CT4 6JQ
 Status
 WS 3 - PLANNING
 Drawing Title
 Proposed plans
 Date: 22/11/23 Scale: 1 : 100
 Drawing #:
4221-A-1010 -F

31 Joy Lane Whitstable Kent CT5 4LT
 T 01227 785048
 www.spacemakerarchitects.co.uk