


1 Section 1 1: 100

2 Section 2 1:100

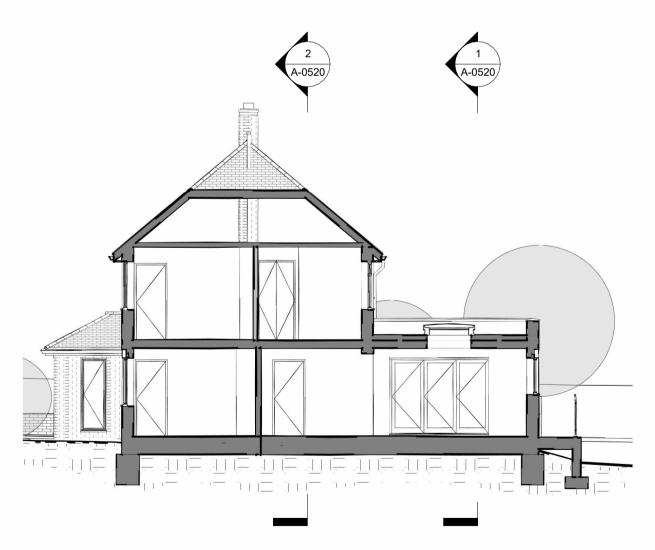

3 Section 3 1:100

Revision Schedule			Notes:  Drawings are based on survey data and may not accurately represent what is physically present.
No	Date	Description	
			Do not scale from this drawing. All dimensions are to be verified
D	22/11/23	Issued for planning	on site before proceeding with the work.  All dimensions are in millimeters unless noted otherwise.
С	08/09/23	Revised concept drawings	
В	23/08/23	Concept scheme first issue	
Α	01/08/23	Existing drawings issued	Spacemaker Architects shall be notified in writing of any discrepancies.
			This line measures 100mm when this drawing is printed @ A3

## Notes:

Project 86 The Street CT4 6JQ Status WS 3 - PLANNING Drawing Title

Existing sections Date: 22/11/23 Scale: 1 : 100

Drawing #: 4221-A-0520

