


3
A-1020

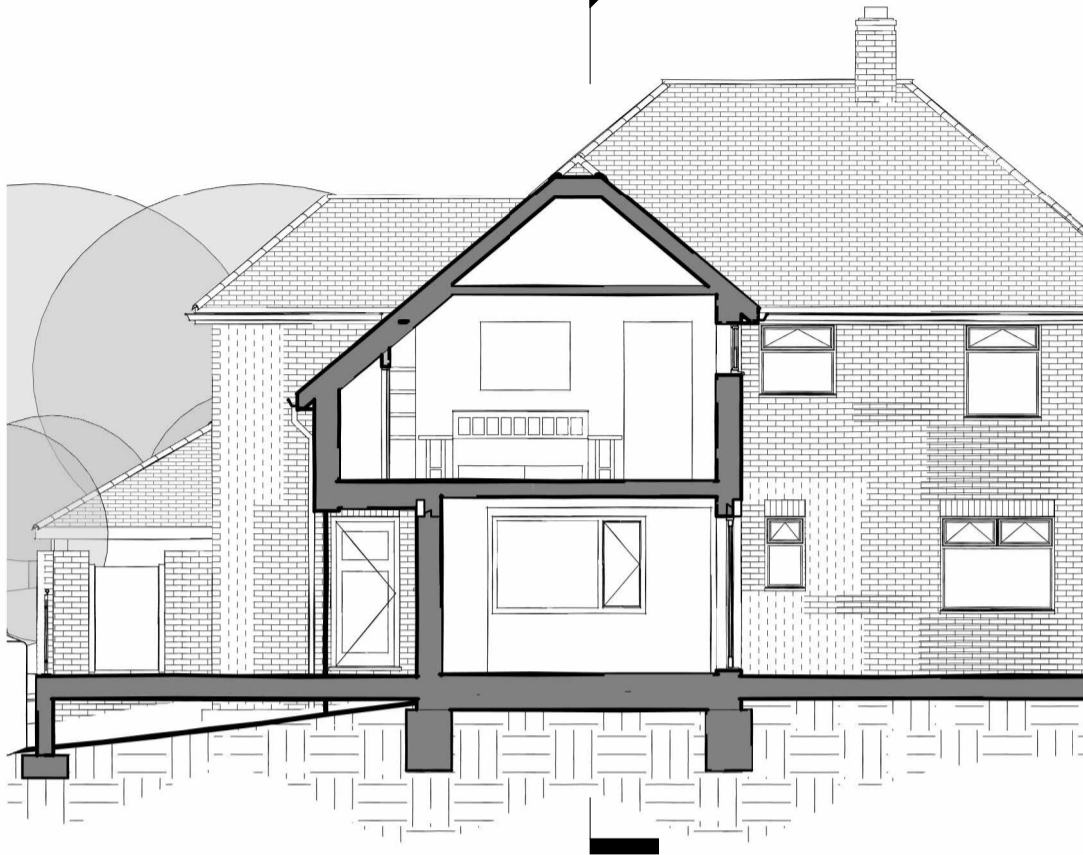

1 Proposed Section 1
1 : 100

3
A-1020



2 Proposed Section 2
1 : 100

2
A-1020

1
A-1020



3 Proposed Section 3
1 : 100

Revision Schedule

No	Date	Description
E	22/11/23	Issued for planning
D	27/10/23	Updated bedroom window
C	08/09/23	Revised concept drawings
B	23/08/23	Concept scheme first issue
A	01/08/23	Existing drawings issued

Notes:

Drawings are based on survey data and may not accurately represent what is physically present.

Do not scale from this drawing. All dimensions are to be verified on site before proceeding with the work.

All dimensions are in millimeters unless noted otherwise.

Spacemaker Architects shall be notified in writing of any discrepancies.

This line measures 100mm when this drawing is printed @ A3

Project
86 The Street
CT4 6JQ
Status
WS 3 - PLANNING
Drawing Title

Proposed sections

Date: 22/11/23 Scale: 1 : 100

Drawing #:

4221-A-1020

-E



31 Joy Lane Whitstable Kent CT5 4LT
T 01227 785048
www.spacemakerarchitects.co.uk