




① Street elevation  
1 : 100

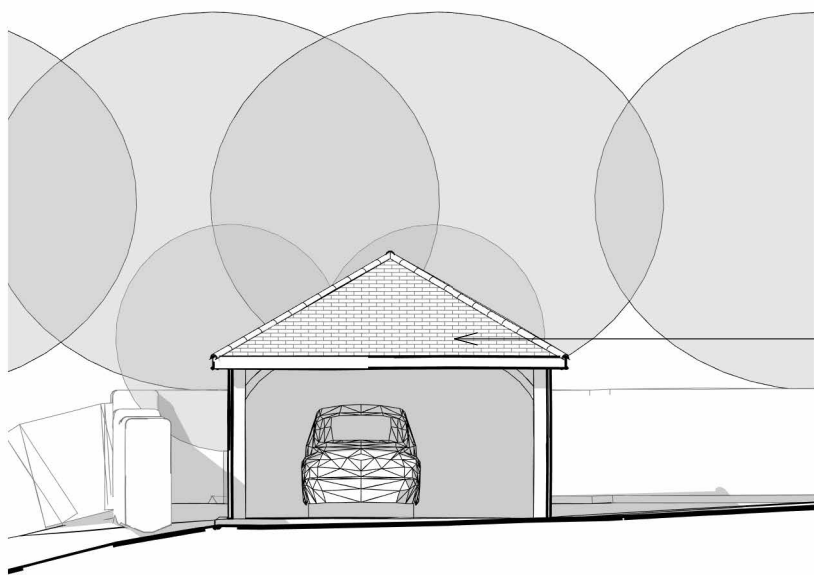

② Carport elevation front  
1 : 100

Oak framed carport with plain tiling to match house.



③ Carport elevation rear  
1 : 100

Revision Schedule

No	Date	Description
A	05/12/23	Additional elevation to car port

**Notes:**

Drawings are based on survey data and may not accurately represent what is physically present.

Do not scale from this drawing. All dimensions are to be verified on site before proceeding with the work.

All dimensions are in millimeters unless noted otherwise.

Spacemaker Architects shall be notified in writing of any discrepancies.

This line measures 100mm when this drawing is printed @ A3

Project  
86 The Street  
CT4 6JQ  
Status  
WS 3 - PLANNING  
Drawing Title

Car port elevations

Date: 05/12/23 Scale: 1 : 100

Drawing #:

4221-A-1032 -A



31 Joy Lane Whitstable Kent CT5 4LT  
T 01227 785048  
www.spacemakerarchitects.co.uk