


Site Location Plan

1:1250

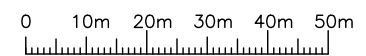


Aerial Location Plan

1:1250


Dinsdale, Kingsdown Park		
Extensions and Internal Alterations		
Site Plans		
1:1250 @ A3	01	/

invent
ARCHITECTURE

T: 01227 282247
W: invent-architecture.co.uk
A: 24 Oxford Street, Whitstable, CT5 1DD

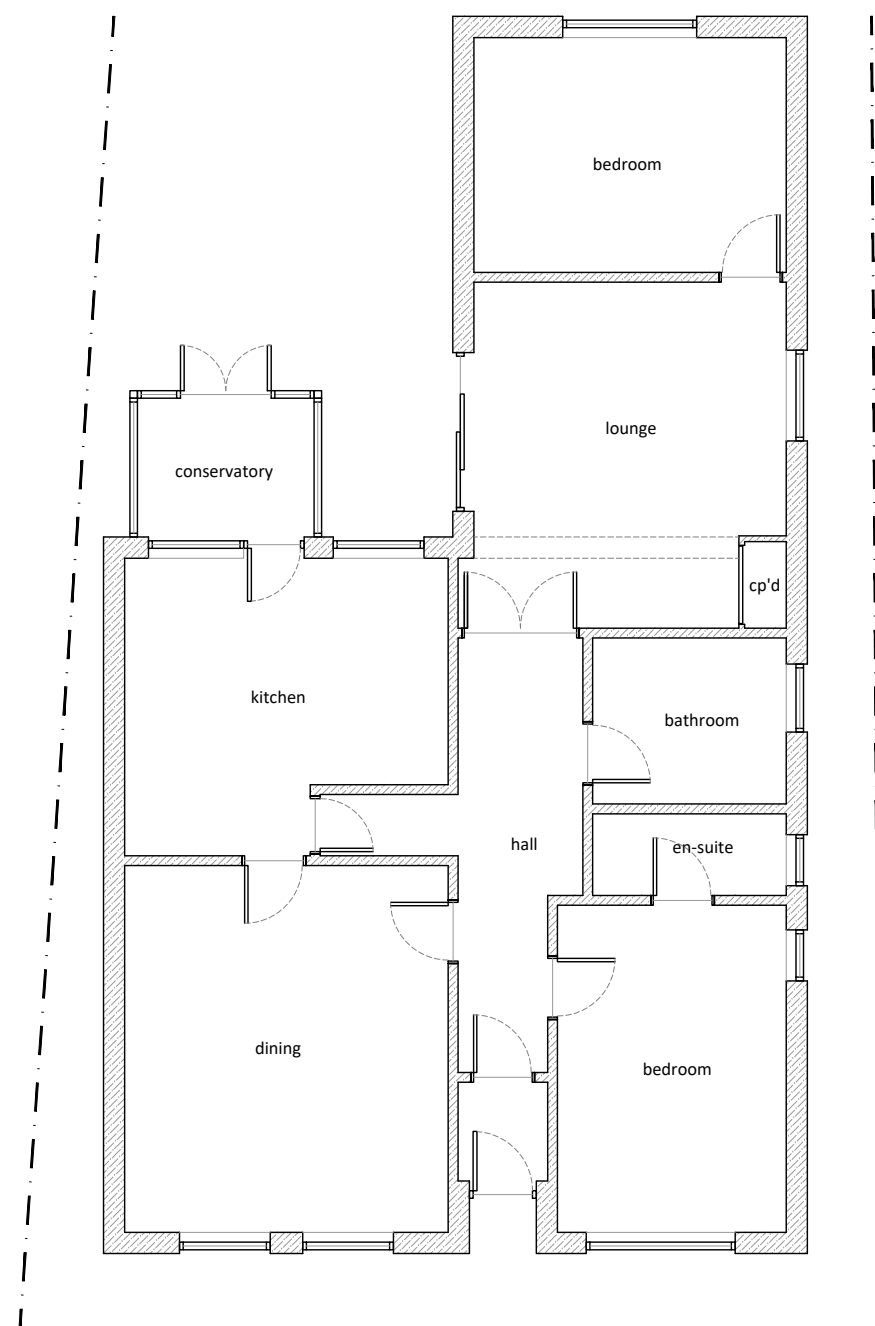

Ground Floor Plan
1:100

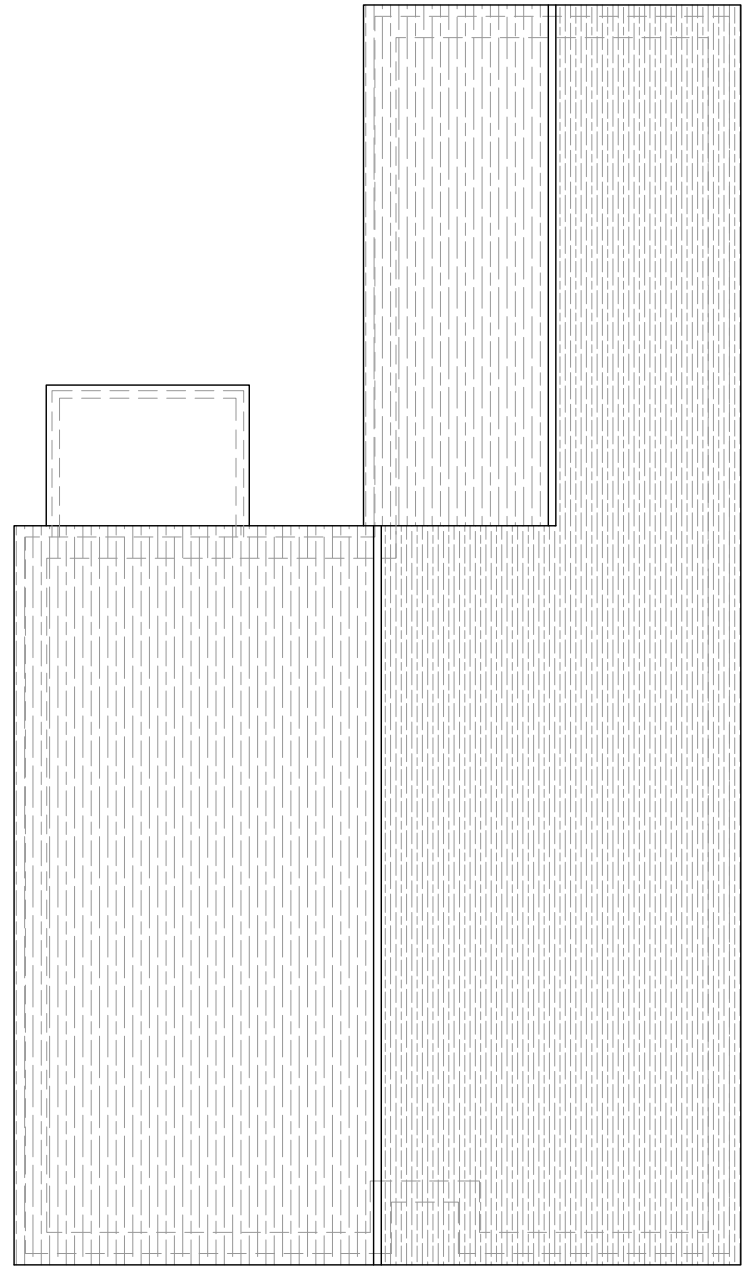



Roof Plan
1:100

Dinsdale, Kingsdown Park
Extensions and Internal Alterations
Existing Floor Plans
1:100 @ A3 02 /


invent
ARCHITECTURE

T: 01227 282247
W: invent-architecture.co.uk
A: 24 Oxford Street, Whitstable, CT5 1DD

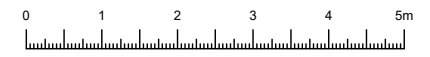


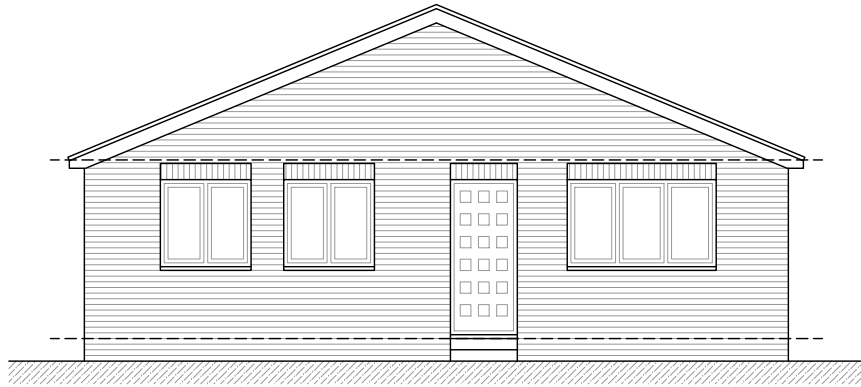


Front (North-Facing) Elevation
1:100

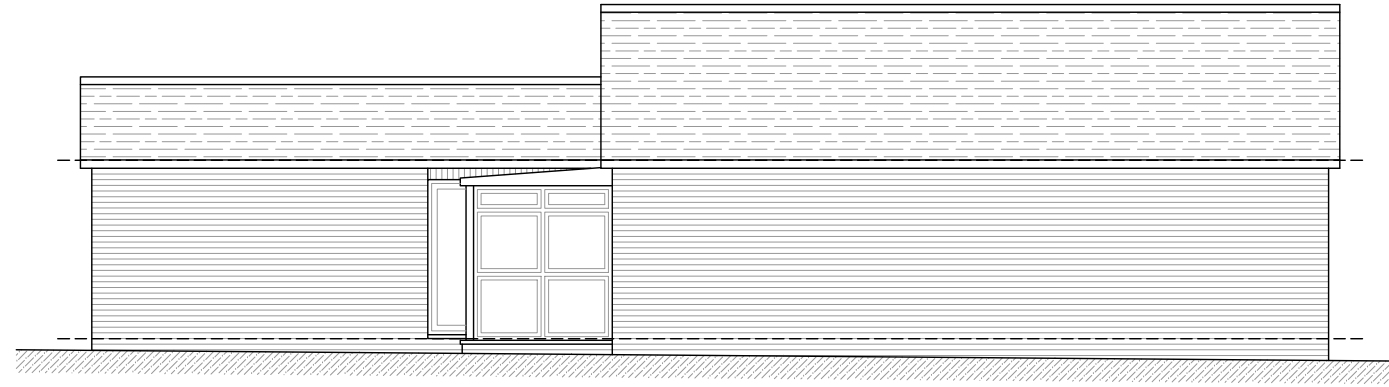

Side (East-Facing) Elevation
1:100

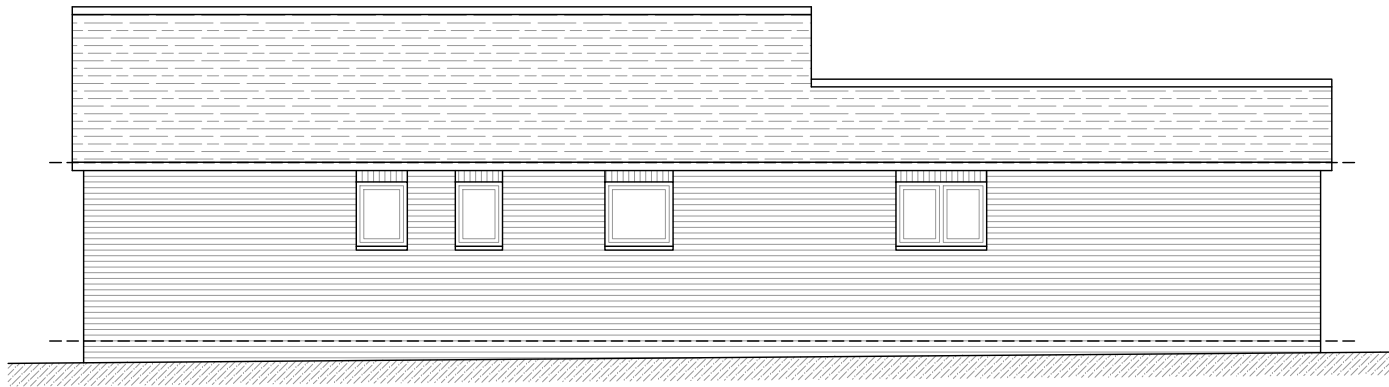

Side (West-Facing) Elevation
1:100

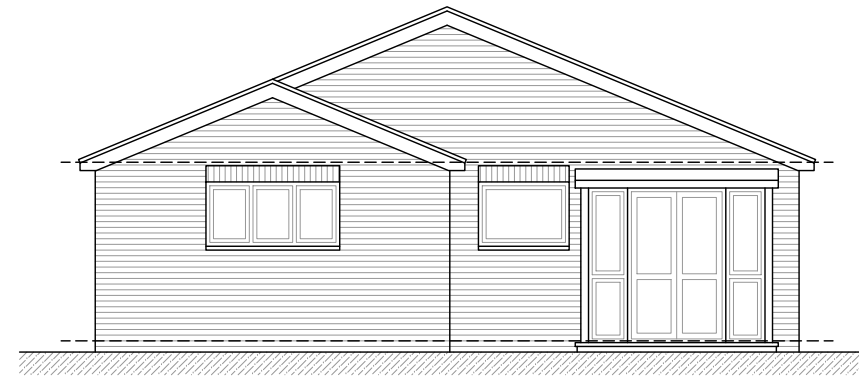



Rear (South-Facing) Elevation
1:100

Dinsdale, Kingsdown Park
 Extensions and Internal Alterations
 Existing Elevations
 1:100 @ A3 03 /


invent
 ARCHITECTURE

T: 01227 282247
 W: invent-architecture.co.uk
 A: 24 Oxford Street, Whitstable, CT5 1DD

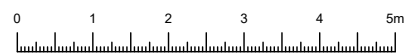

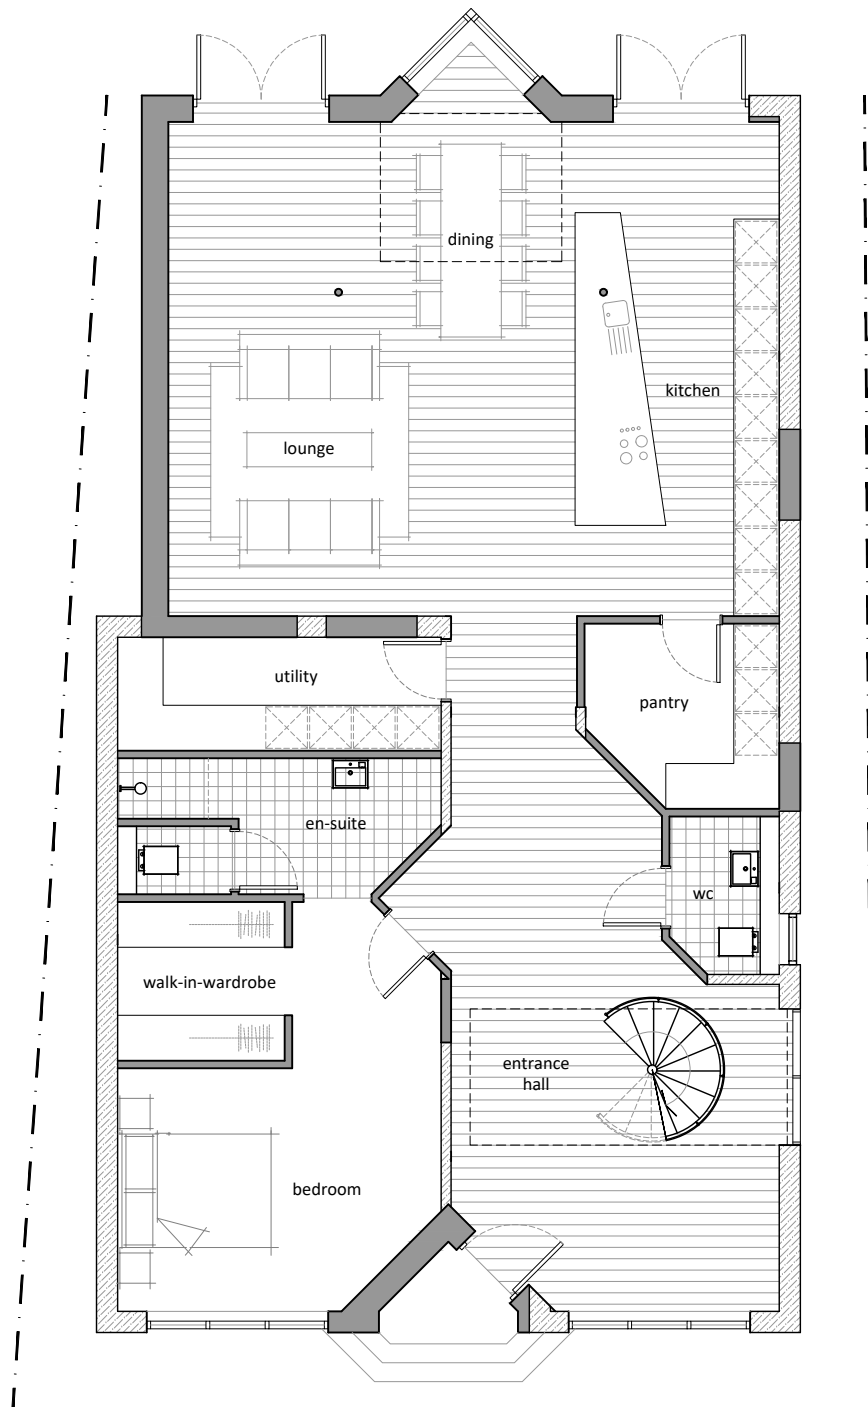

Ground Floor Plan
1:100

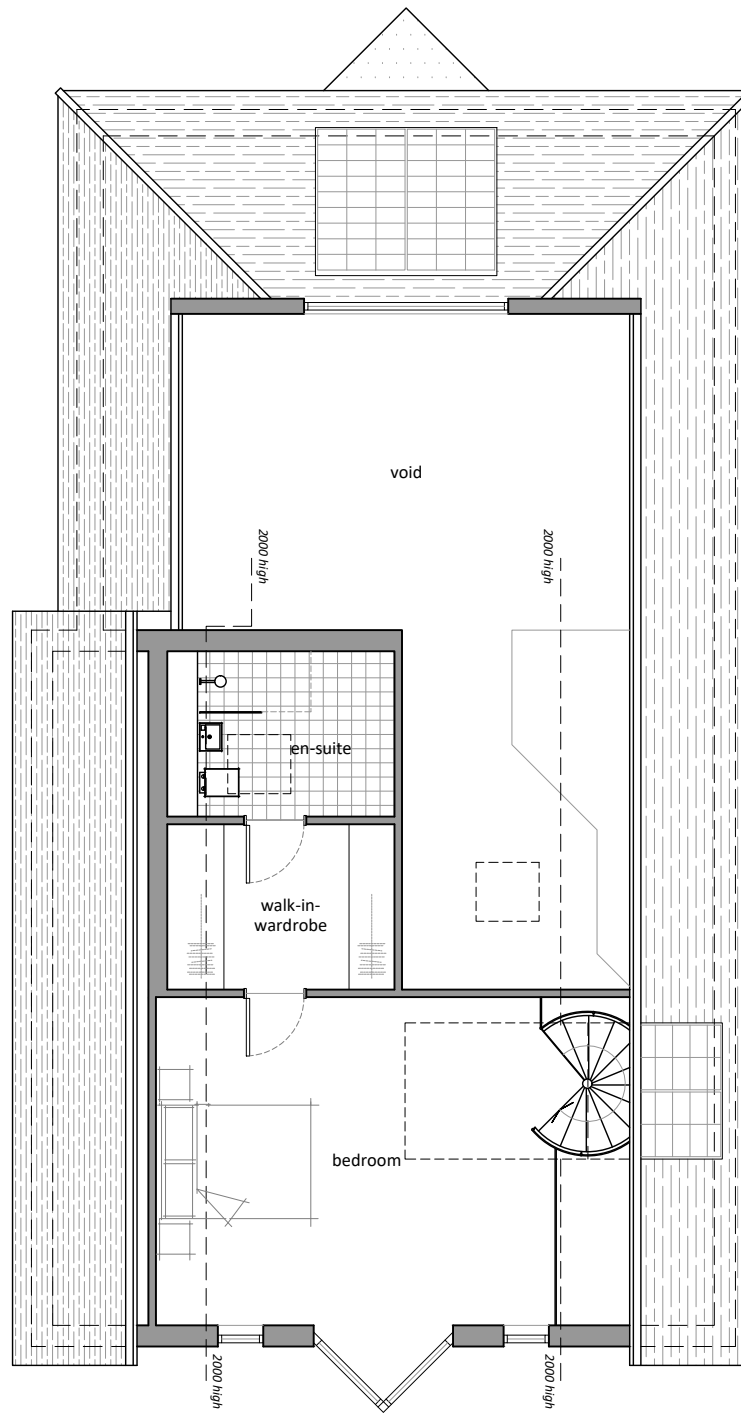


Room-in-Roof Plan
1:100

Dinsdale, Kingsdown Park
Extensions and Internal Alterations
Proposed Floor Plans
1:100 @ A3 04 /


invent
ARCHITECTURE

T: 01227 282247
W: invent-architecture.co.uk
A: 24 Oxford Street, Whitstable, CT5 1DD



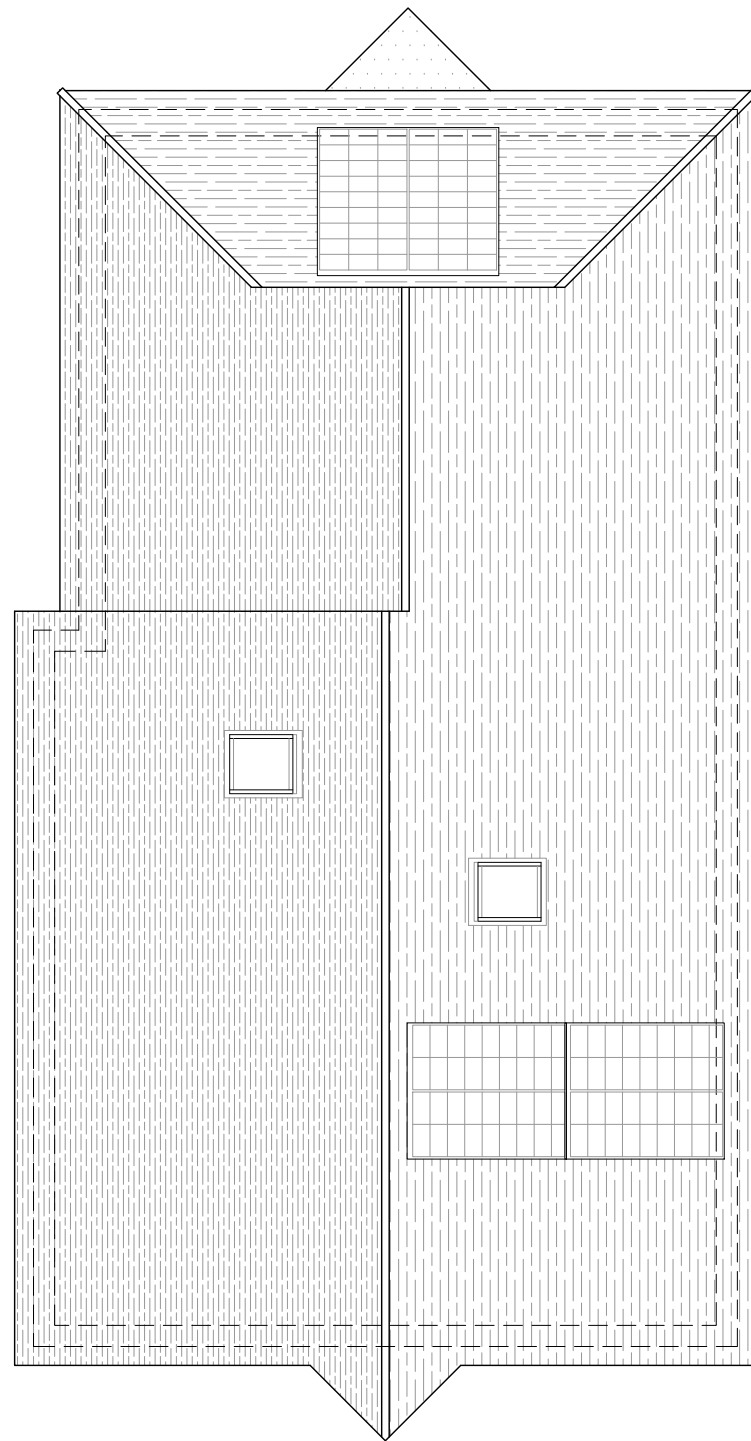

Roof Plan
1:100

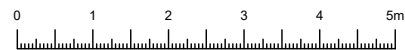

Dinsdale, Kingsdown Park


Extensions and Internal Alterations

Proposed Roof Plan


1:100 @ A3 05 /

invent
ARCHITECTURE


T: 01227 282247
W: invent-architecture.co.uk
A: 24 Oxford Street, Whitstable, CT5 1DD

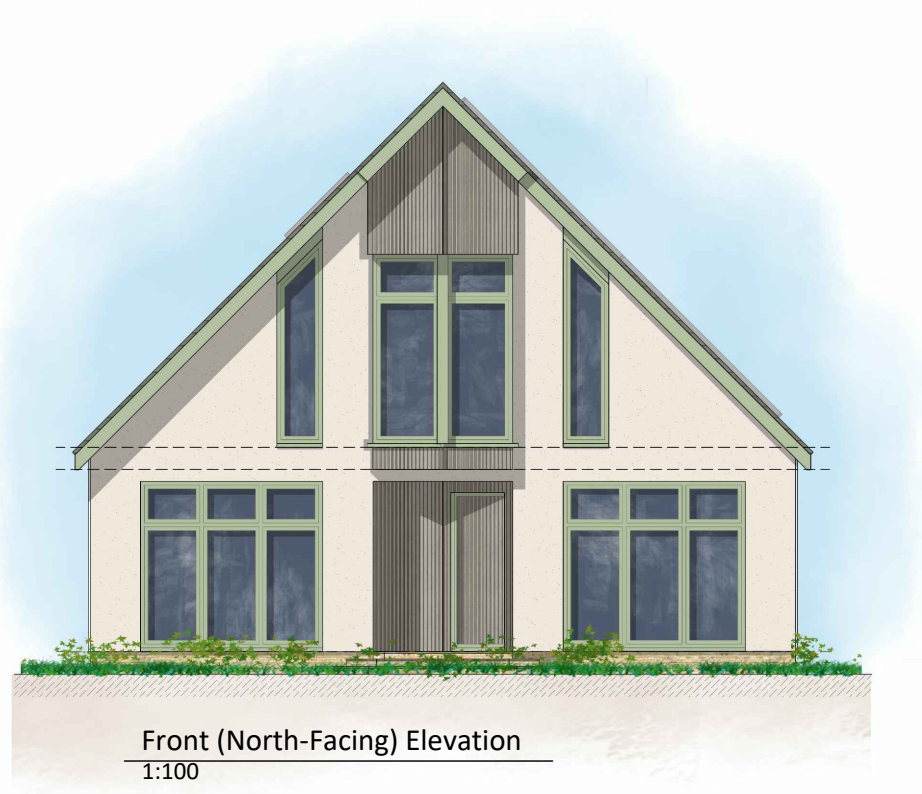

Front (North-Facing) Elevation
1:100

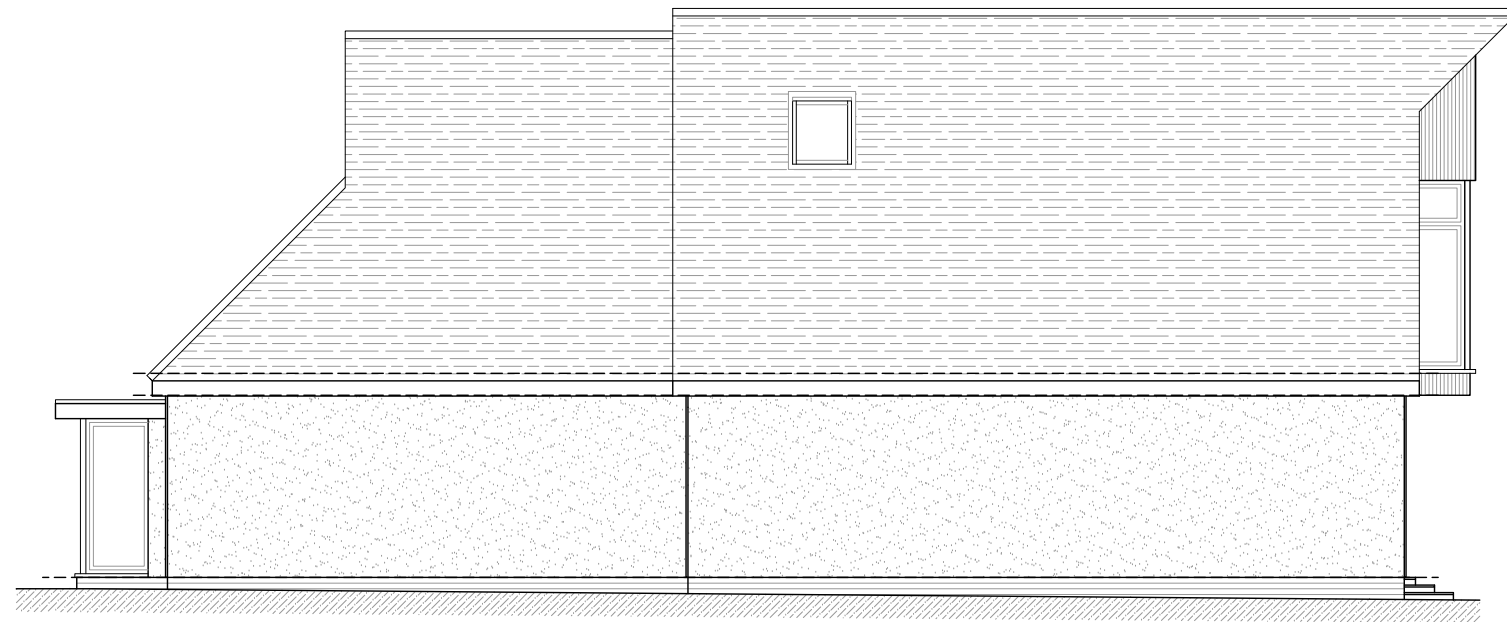

Side (East-Facing) Elevation
1:100

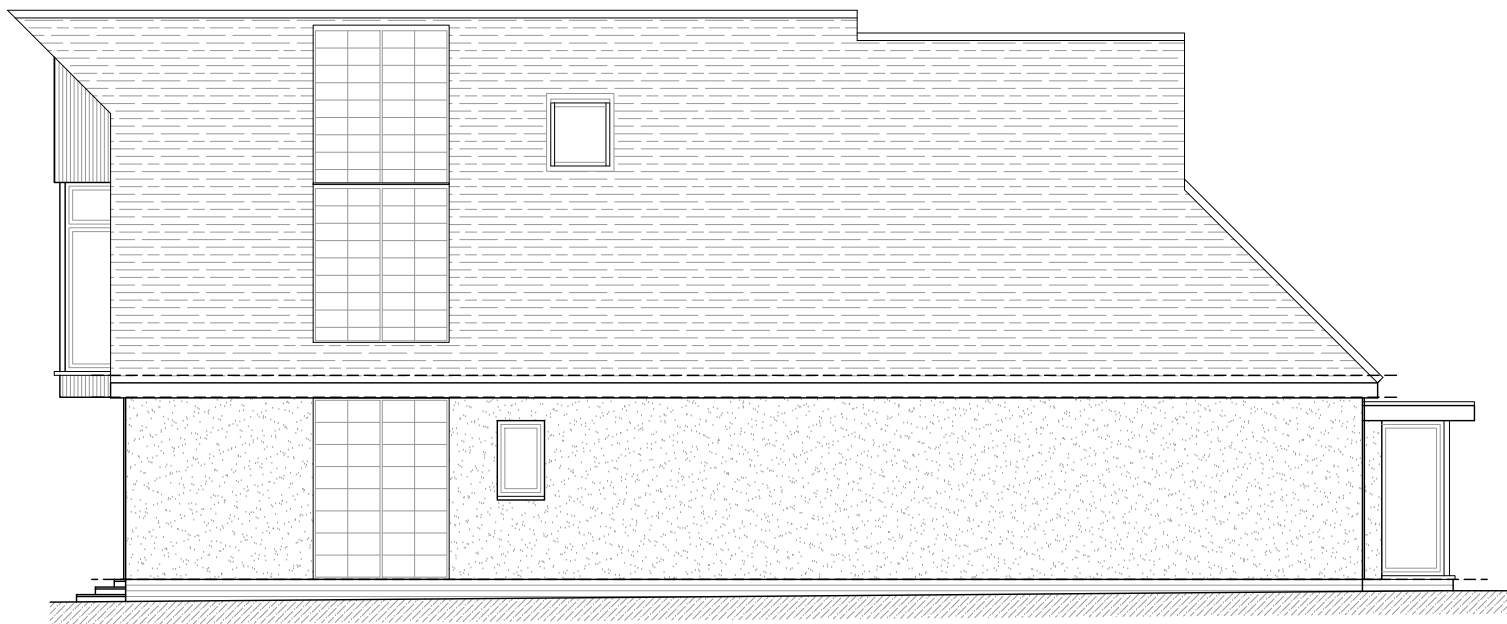

Side (West-Facing) Elevation
1:100




Rear (South-Facing) Elevation
1:100


- External Materials Schedule**
- Cream Render
 - Composite Vertical Silver Birch Cladding
 - Kalwall Roof and Wall Panels
 - Slates
 - Olive Glazing Frames

Dinsdale, Kingsdown Park
 Extensions and Internal Alterations
 Proposed Elevations
 1:100 @ A3 06 /


invent
 ARCHITECTURE

T: 01227 282247
 W: invent-architecture.co.uk
 A: 24 Oxford Street, Whitstable, CT5 1DD

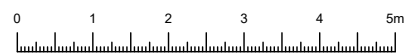

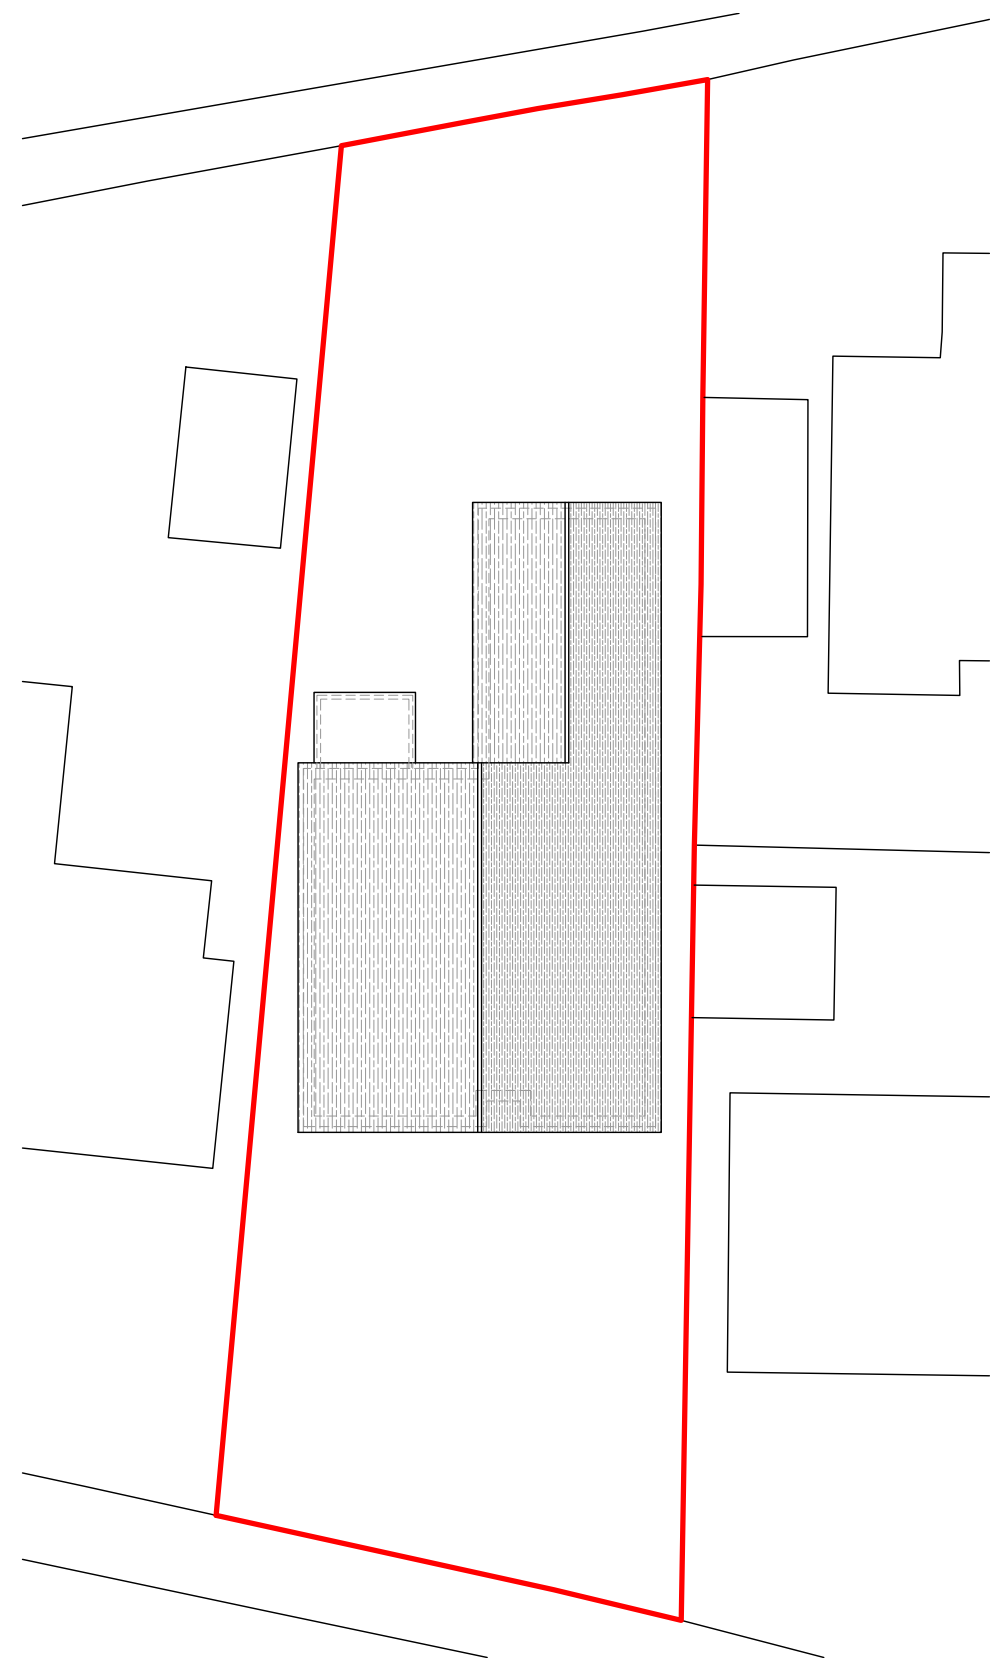

Existing Site Block Plan
1:200

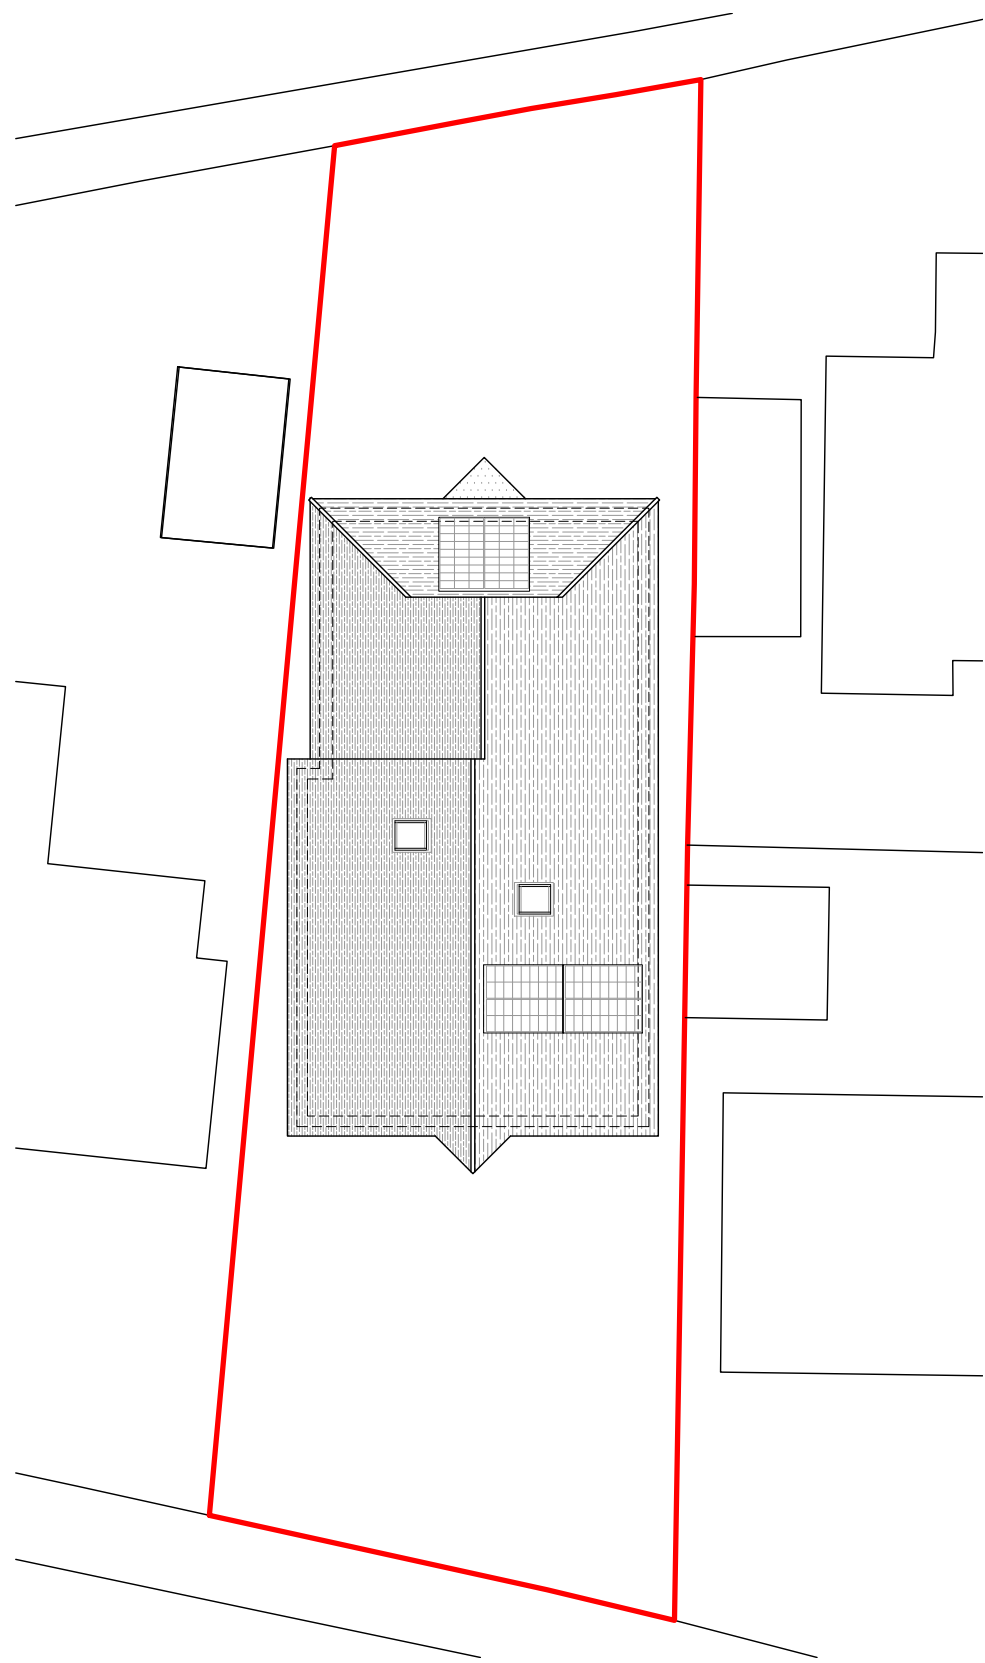

Proposed Site Block Plan
1:200

Dinsdale, Kingsdown Park
Extensions and Internal Alterations
Existing and Proposed Site Block Plans
1:200 @ A3 07 /

invent
ARCHITECTURE

T: 01227 282247
W: invent-architecture.co.uk
A: 24 Oxford Street, Whitstable, CT5 1DD

