



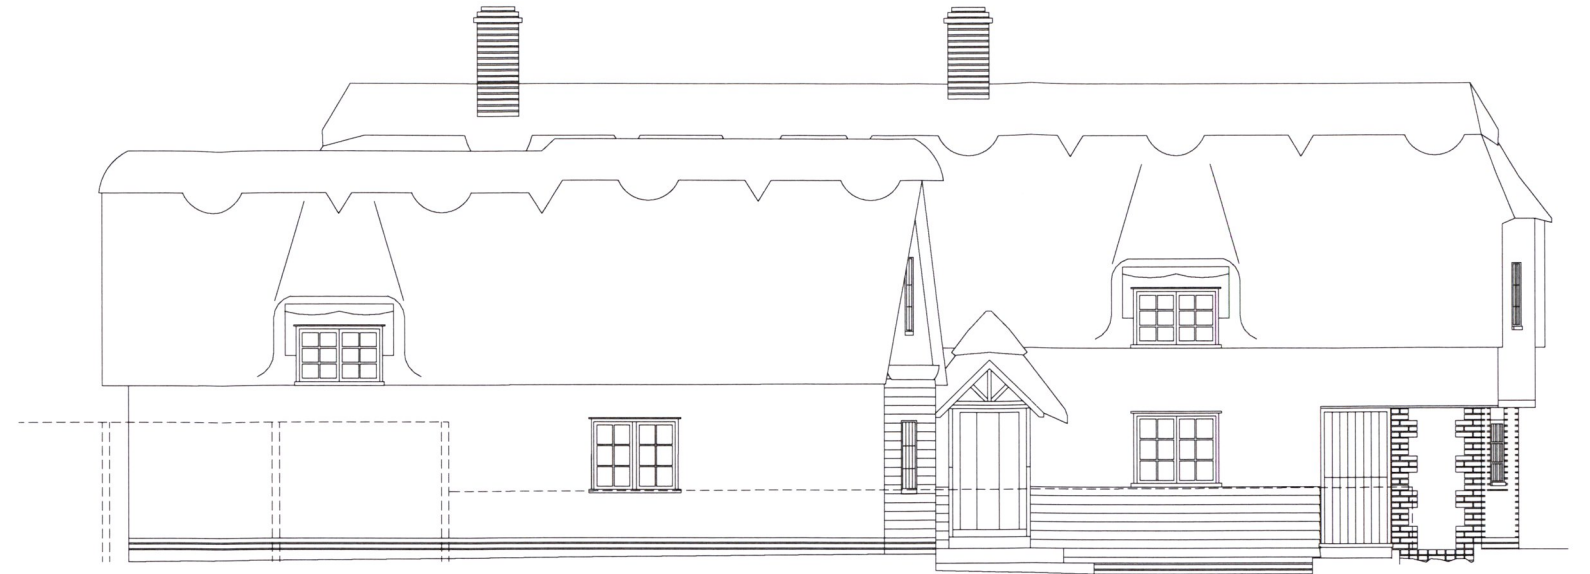

FRONT ELEVATION (FACING CRAWLEY END ROAD)



SIDE ELEVATION (FACING VILLAGE HALL)

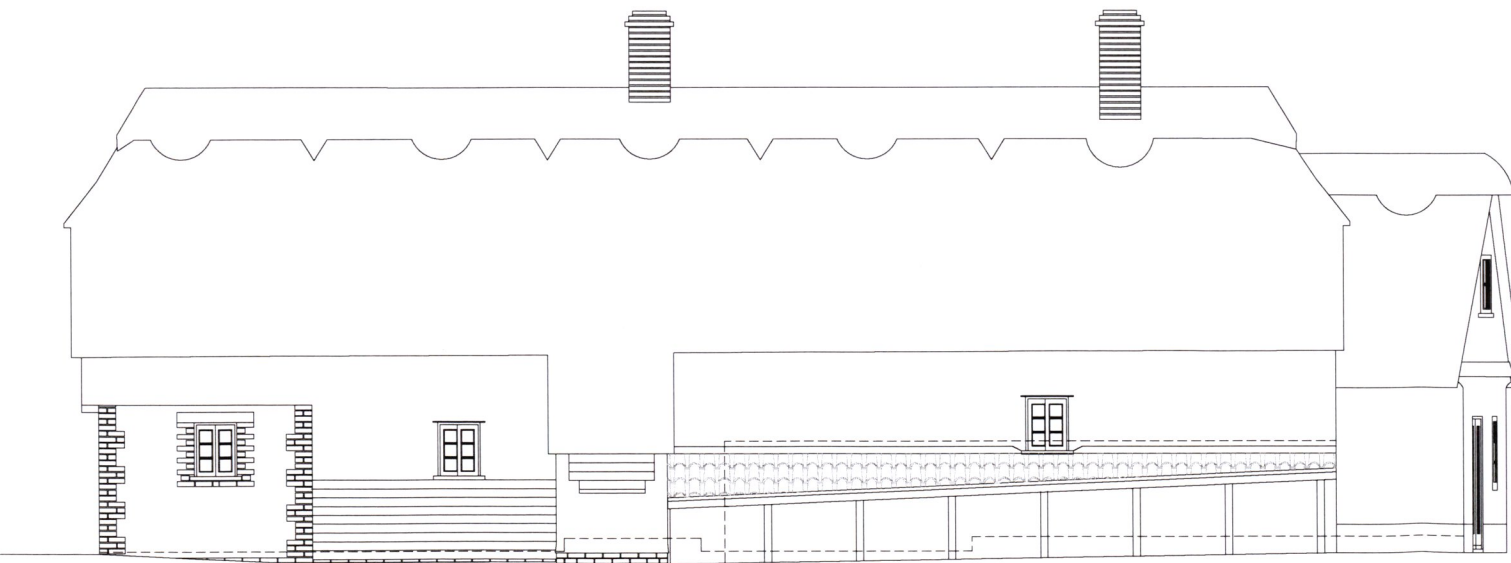

SIDE ELEVATION



REAR ELEVATION (FACING BACK GARDEN)

