


Schedule of Revisions:

Rev:	Description:	Date:
X	X	X

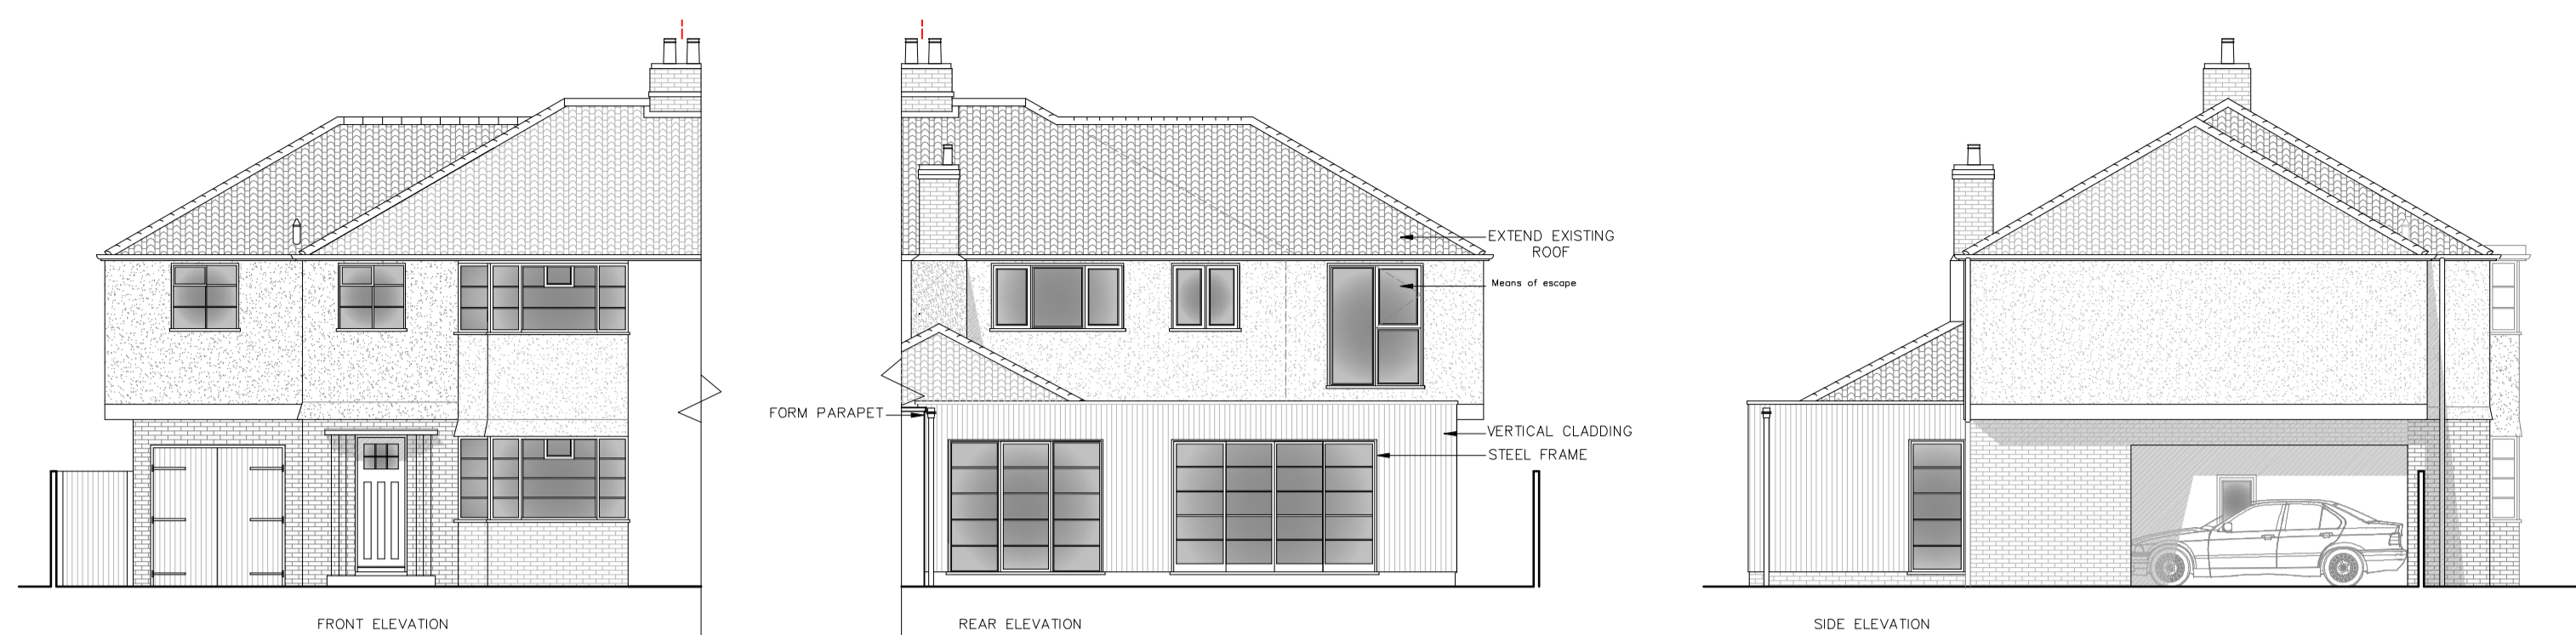

CANNON
 Architectural Design Ltd.
 36 Town Street, Thaxted, Dunmow, Essex, CM6 2LA
 www.cannonad.co.uk
 info@cannonad.co.uk
 +44 (0)1799 334 113

CIAT
 Chartered Institute of Architectural Technicians
 Registration Board

afb
 Architects Registration Board

Client:
 White

Project:
 8 High Stile, Great Dunmow, Dunmow, CM6 1EB

Drawing:
 Plans and Elevations as approved

Scale:
 As indicated @ A1

Date:
 X


Scale:
 1:50 1:100

Checked By:
 X

Revision:
 X

Drawing No:
 081 - 02

THIS DRAWING IS A COPYRIGHT
 All dimension to be checked on site or in the worktop before work commences.
 Only figured dimensions to be worked to. Any discrepancies to be reported to
 CANNON Architectural Design Ltd.

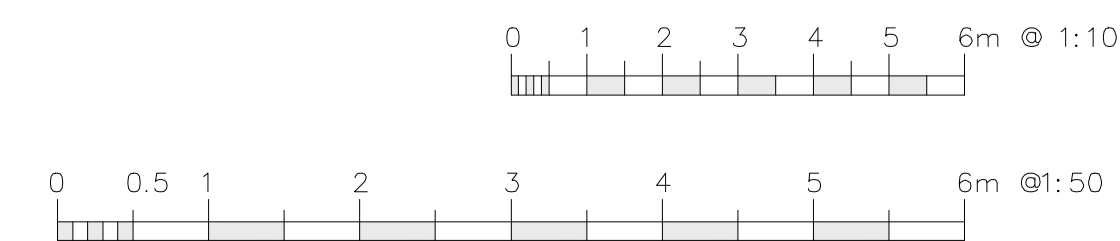

NOT FOR CONSTRUCTION