


Schedule of Revisions:

Rev:	Description:	Date:
X	X	X

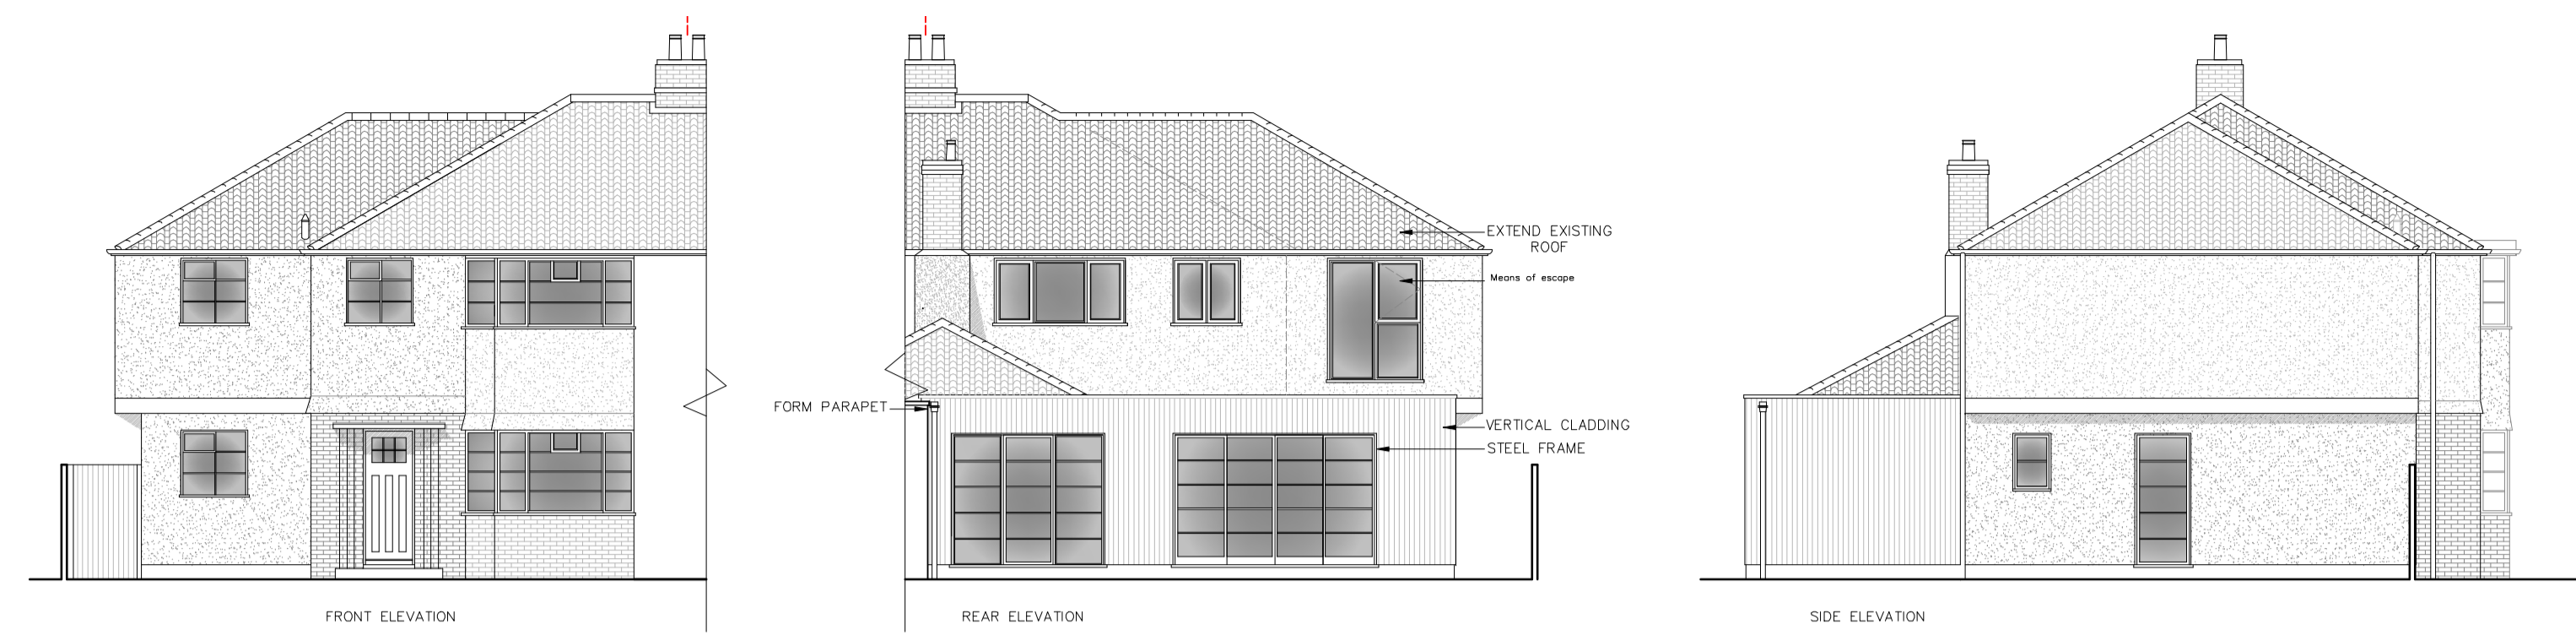

CANNON
Architectural Design Ltd.
36 Town Street, Thaxted, Dunmow, Essex, CM6 2LA
www.cannonad.co.uk
info@cannonad.co.uk
+44 (0)1799 334 113

CIAT
Architects
Registration Board

ARB
Architects
Registration Board

Client:
White

Project:
8 High Stile, Great Dunmow, Dunmow, CM6 1EB

Drawing:
Plans and Elevations as Proposed


Scale:
As indicated @ A1

Scale:
1:50 1:100

Date: _____ Checked By: _____ Revision:
X

Drawing No:
081 - 03

THIS DRAWING IS A COPYRIGHT
All dimension to be checked on site or in the workshop before work commences.
Only figured dimensions to be worked to. Any discrepancies to be reported to
CANNON Architectural Design Ltd.

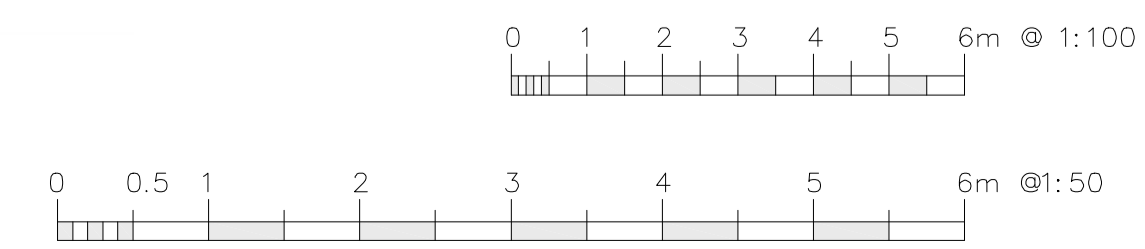

NOT FOR CONSTRUCTION