



# EAST LODGE SCREEN WALL

## PROPOSED ELEVATIONS

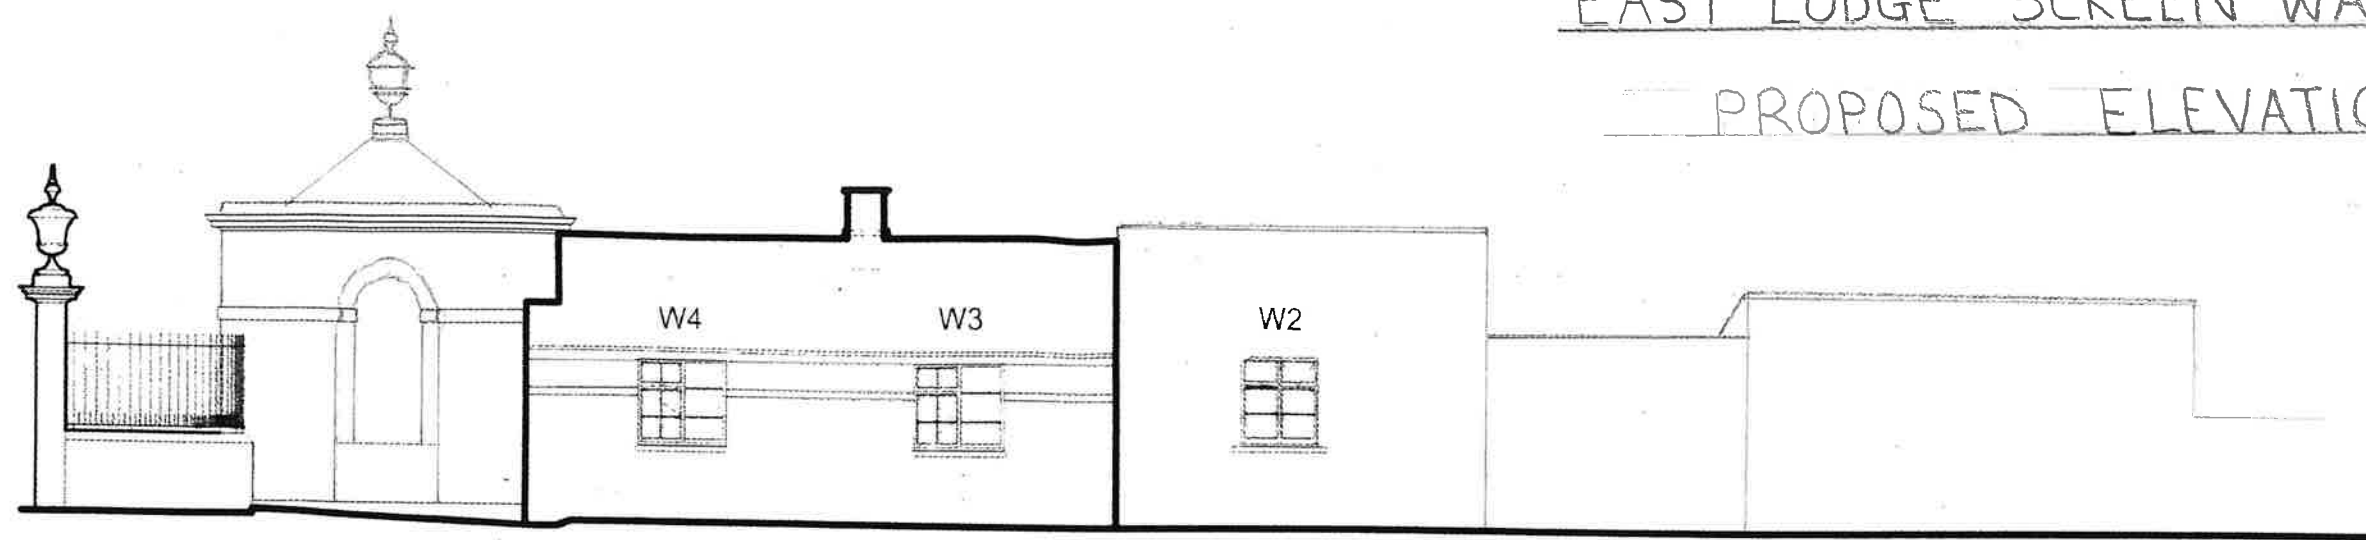


East elevation of Cells A-J

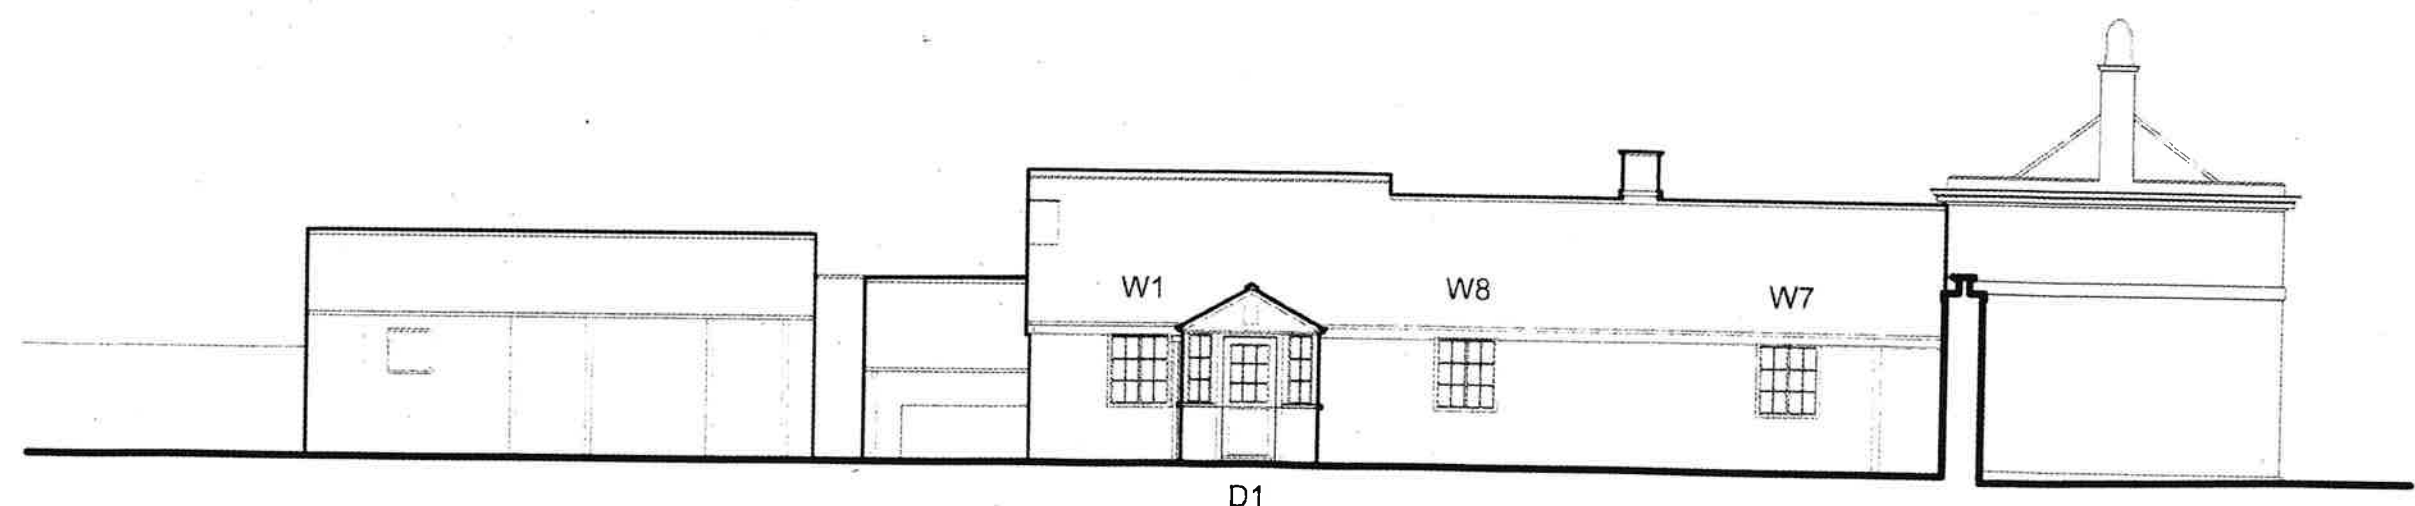


D1

West elevation of Cells A-J

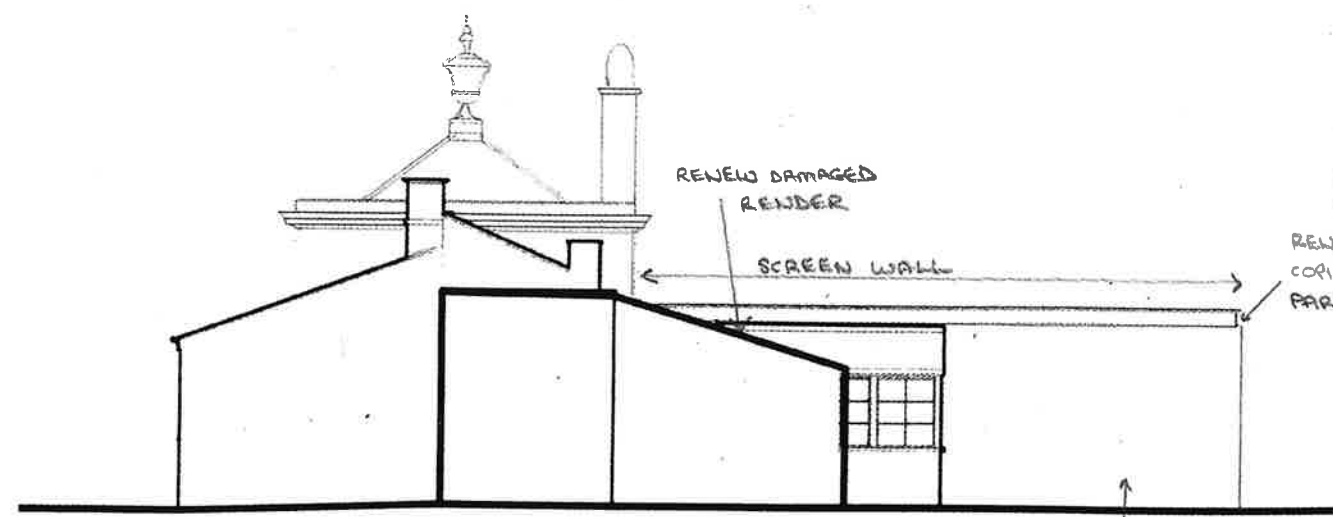

North elevation of Cell A-J

REPOINTING TO SELECTED AREAS

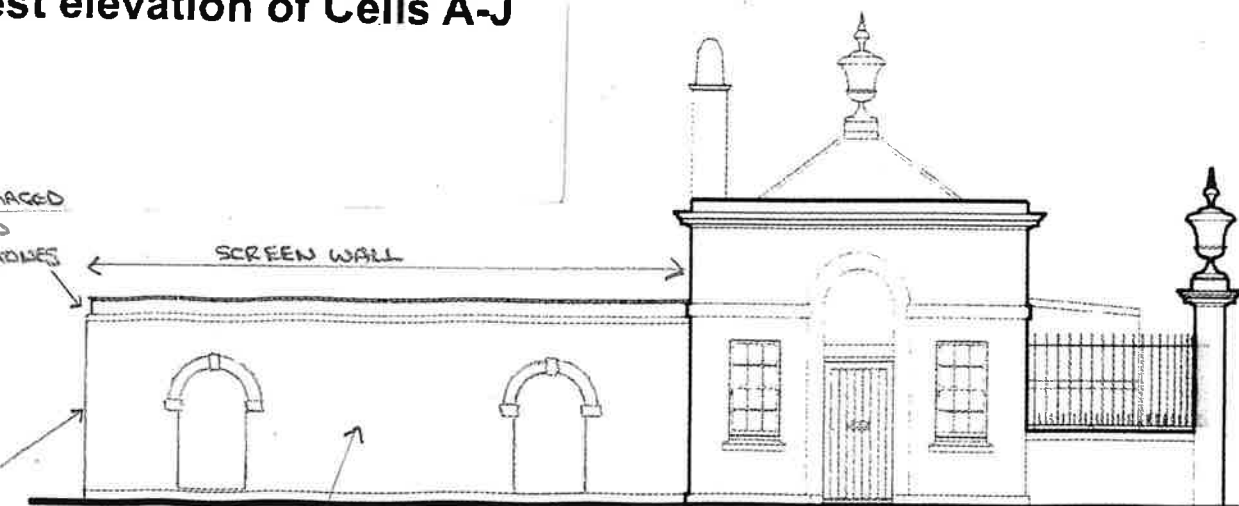

D7

South elevation of Cells A-J

0 1 5m

1:100 at A3