



EAST LODGE SCREEN WALL


EXISTING ELEVATIONS

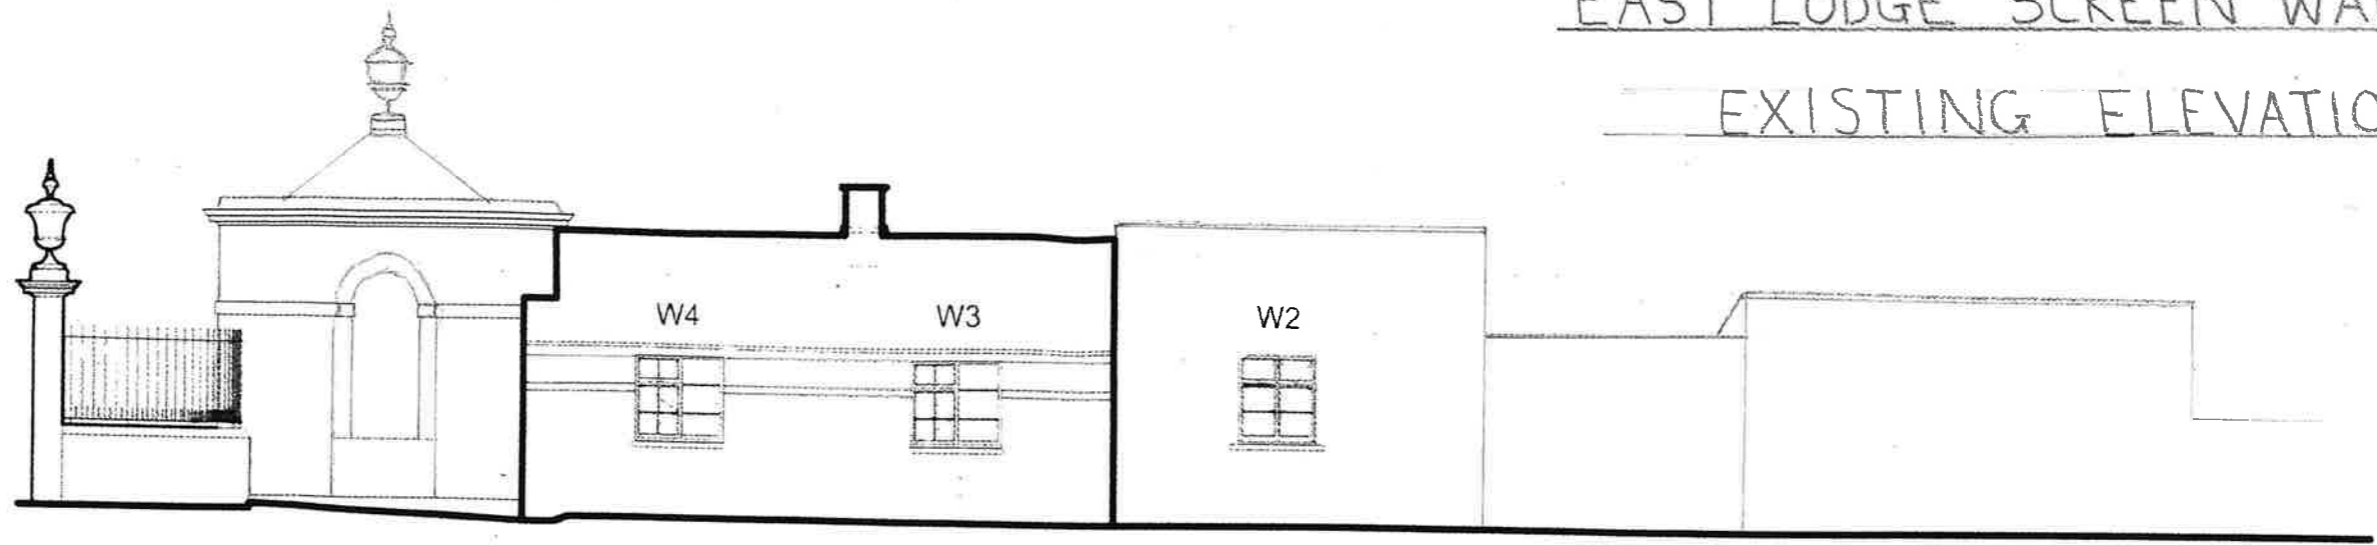

East elevation of Cells A-J

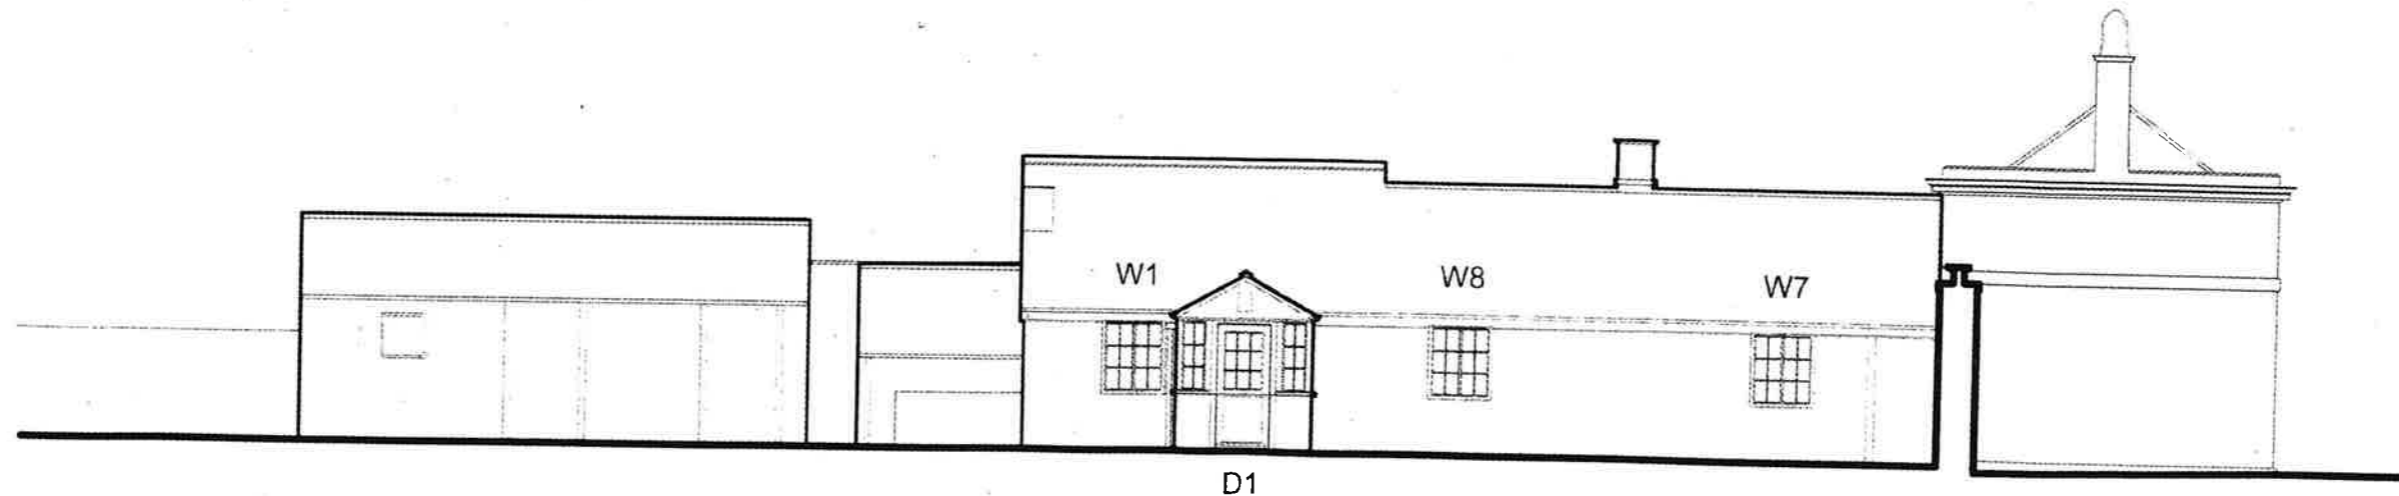

West elevation of Cells A-J

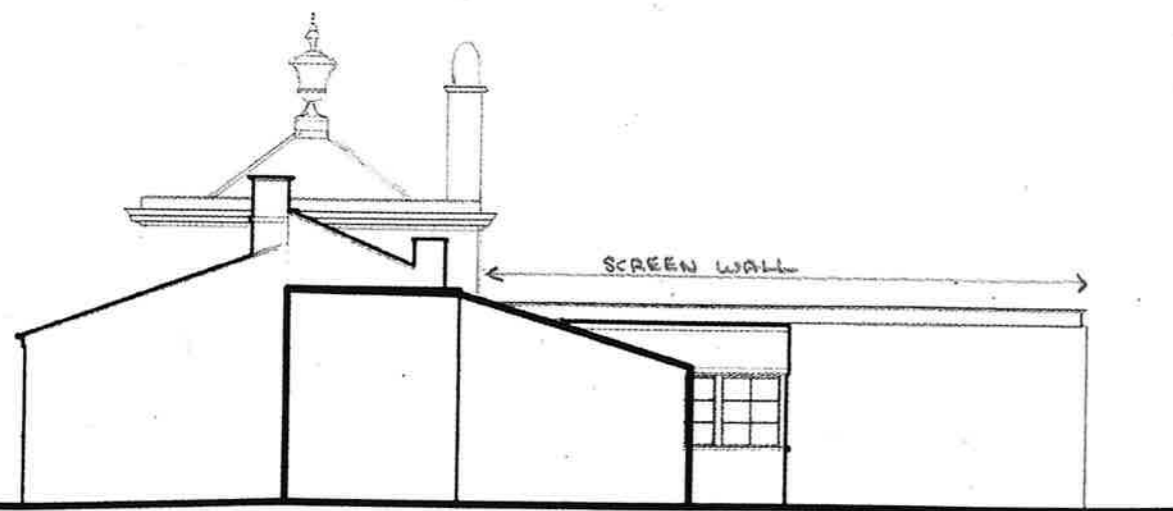

North elevation of Cell A-J



South elevation of Cells A-J

0 1 5m

1:100 at A3