


Existing Flag Poles Block Plan 1:500

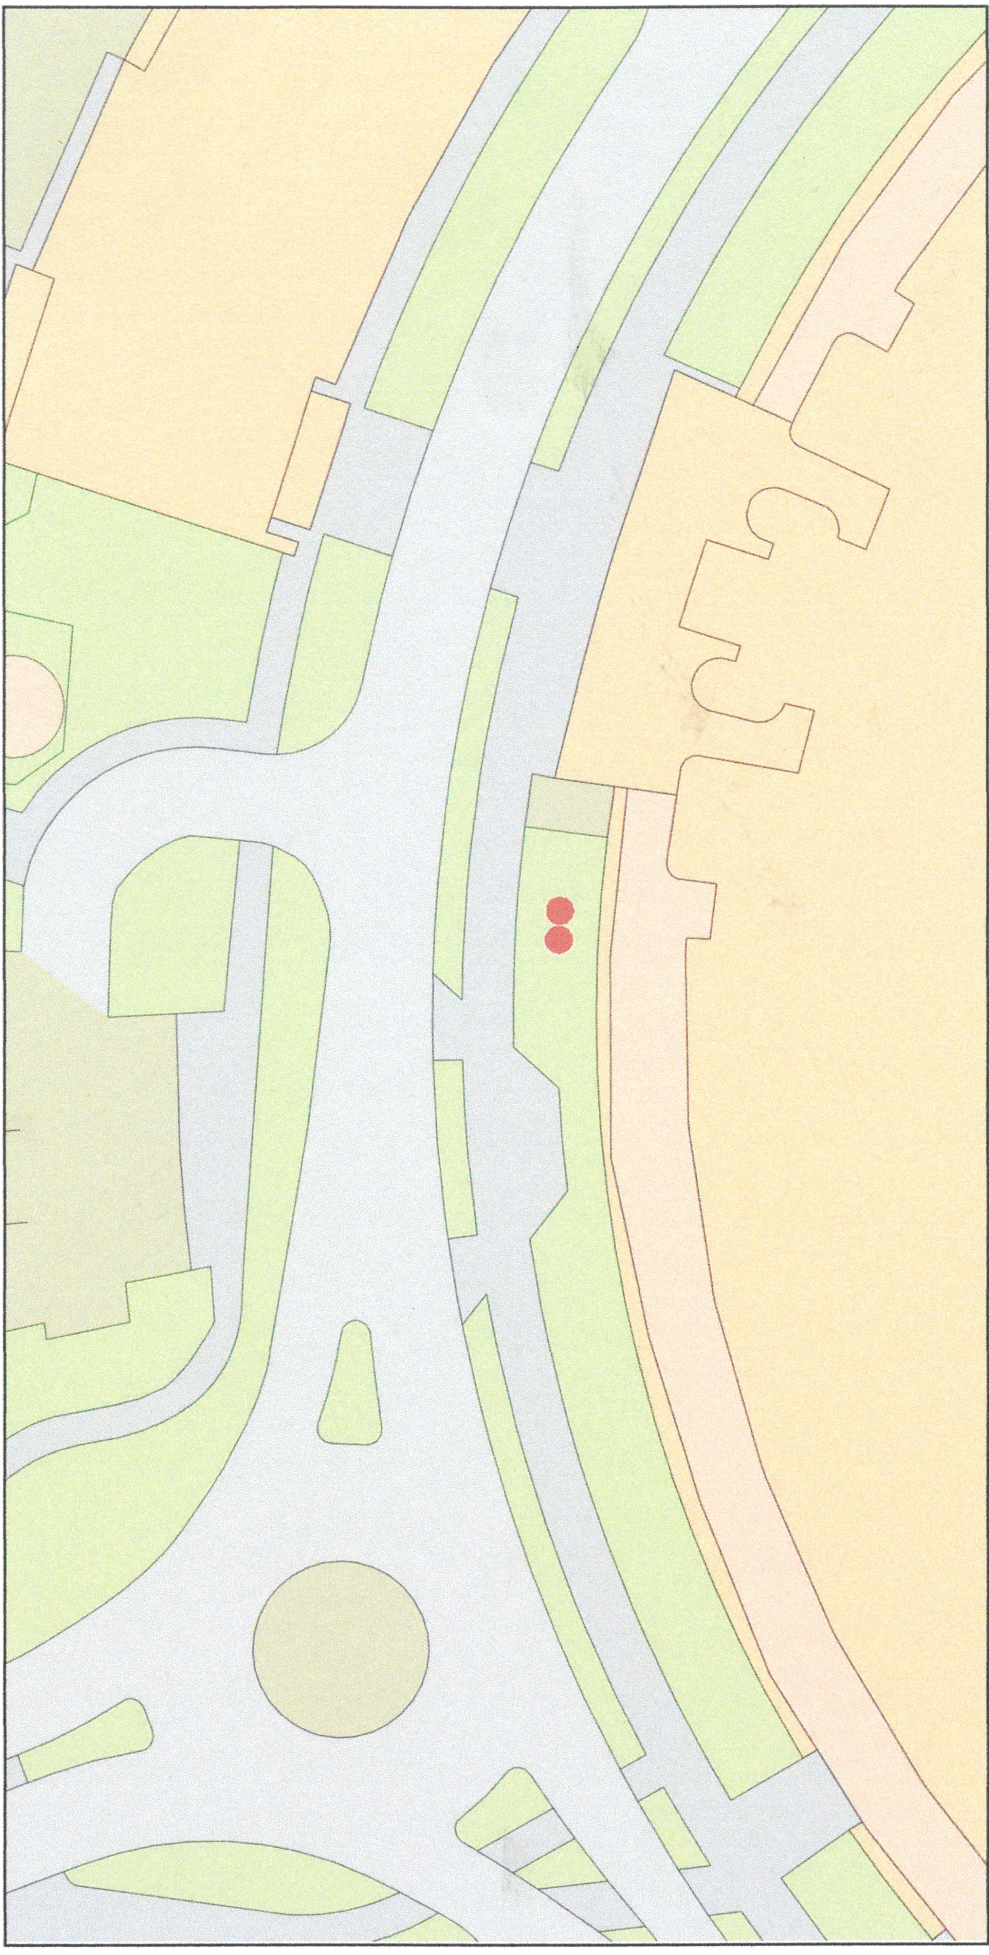

Plan Produced for: Advertisement Application

Date Produced: 01 Dec 2023

Plan Reference Number: TORQM23335112226376

Scale: 1:500 @ A4

© Crown copyright and database rights 2023 OS 100042766

