


Existing Flag Poles Block Plan 1:500 - Location Plan

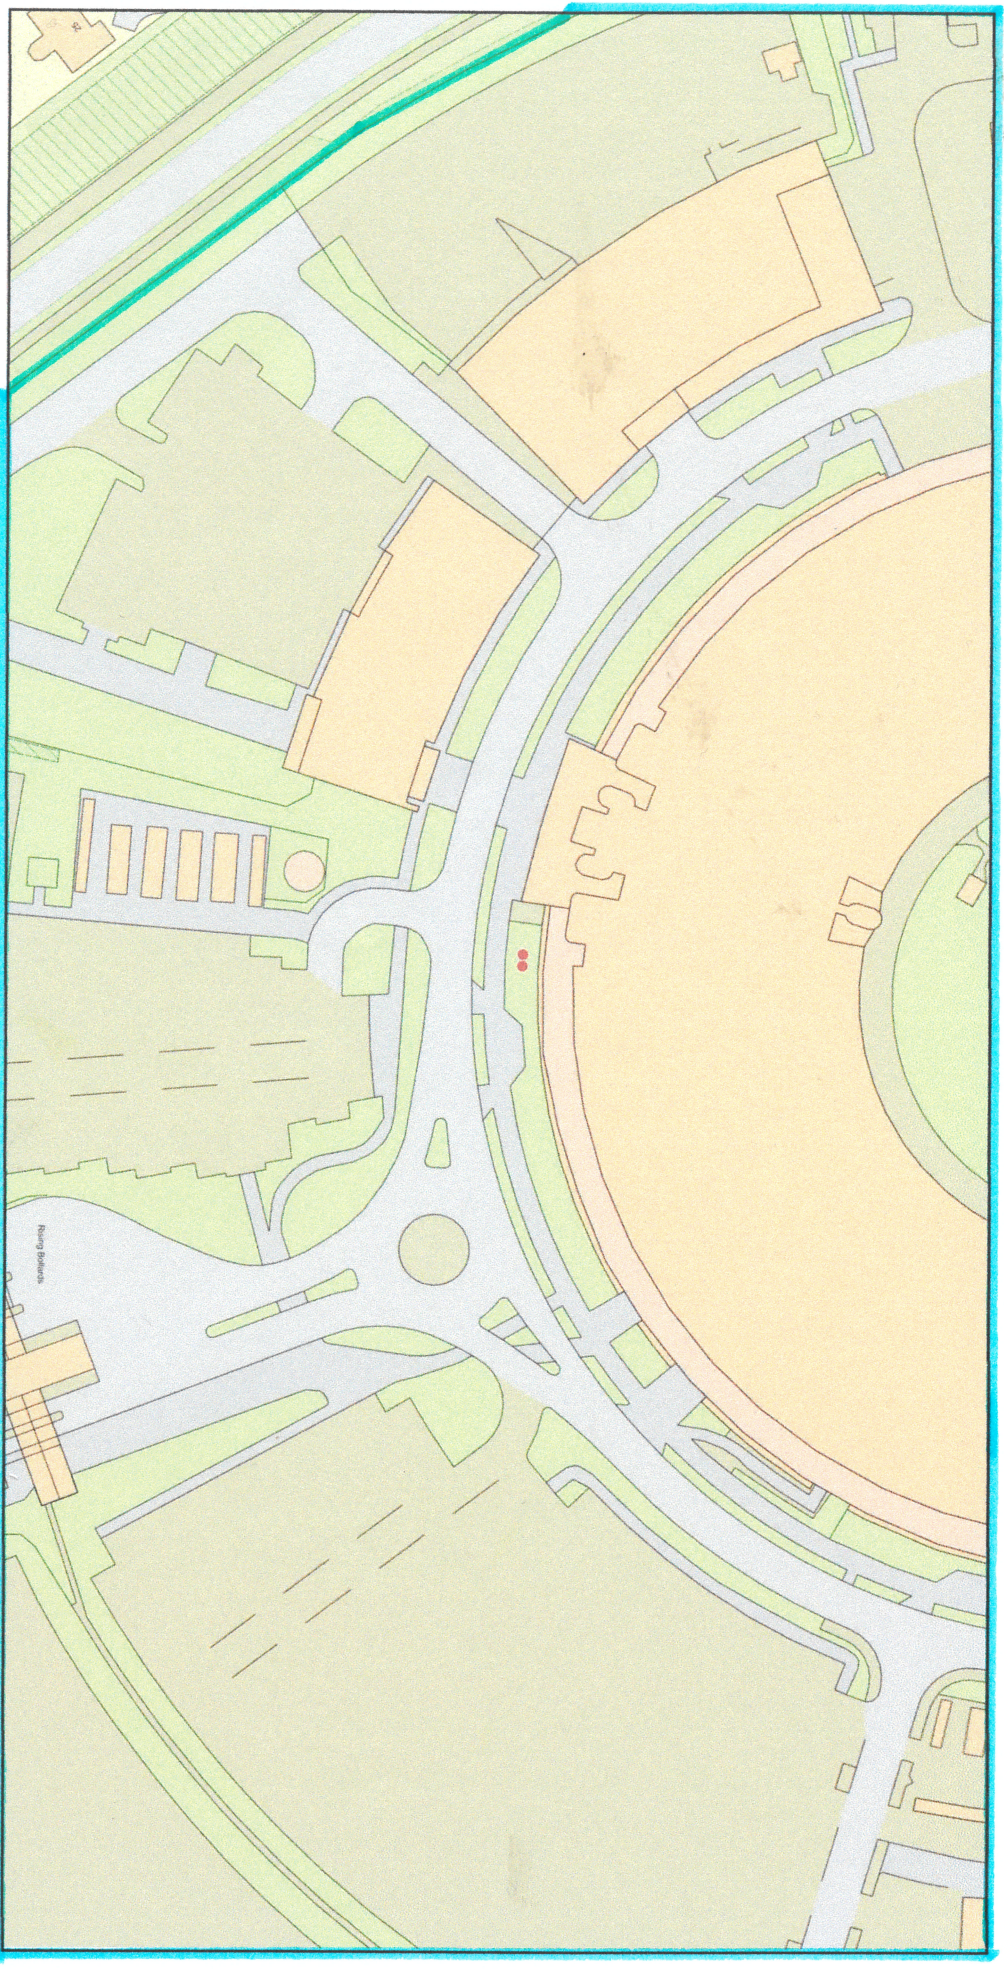

Plan Produced for: Advertisement Application

Date Produced: 01 Dec 2023

Plan Reference Number: TORQM23335120641669

Scale: 1:1250 @ A4

© Crown copyright and database rights 2023 OS 100042766