




PROPOSED FRONT ELEVATION
(1:100)

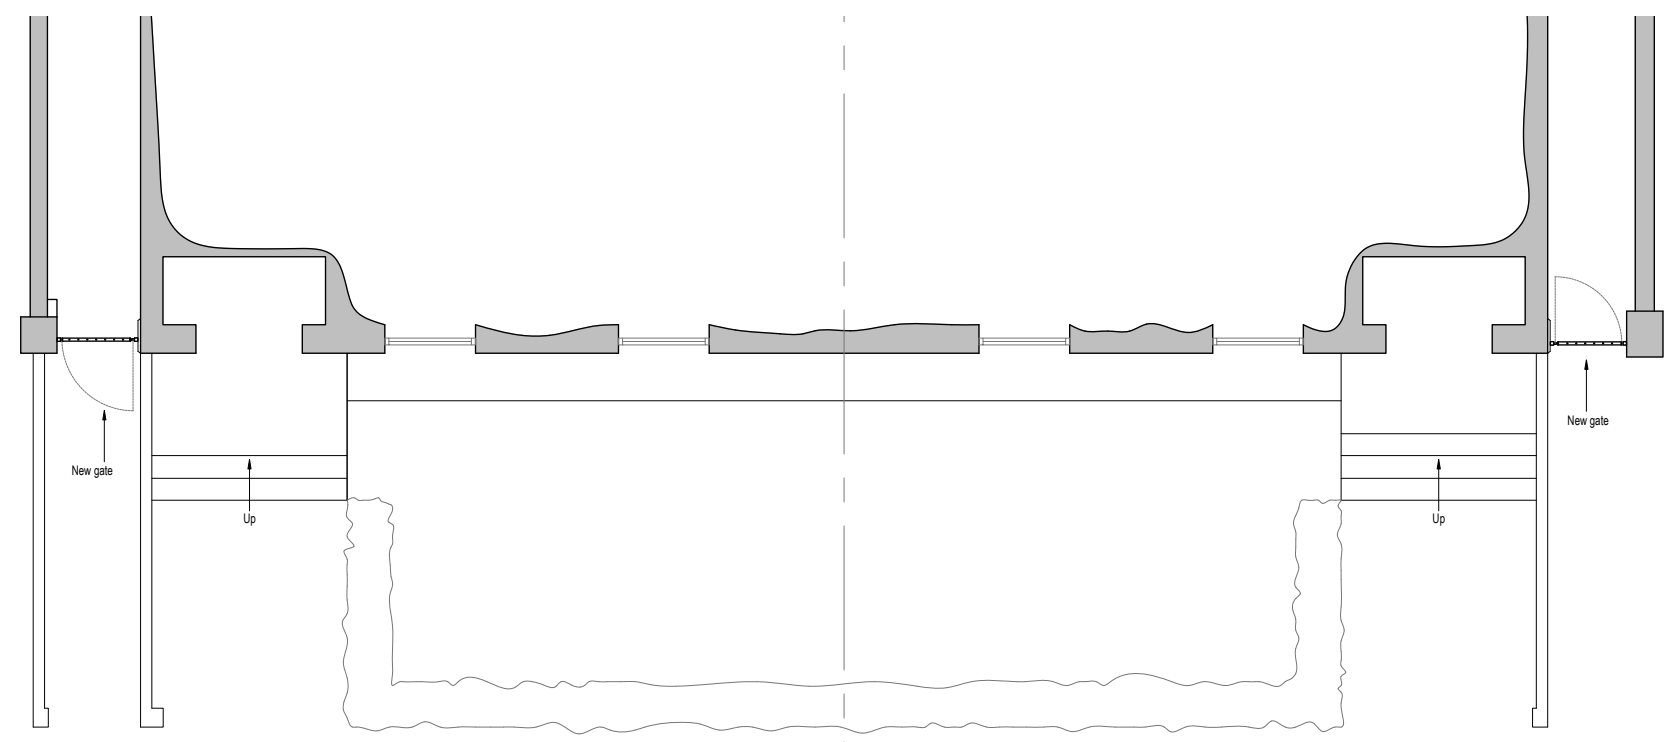

PROPOSED PART GOUND FLOOR PLAN
(1:100)

1. All dimensions to be checked / taken on by site contractors.
2. Drawing indicative for planning purposes. Not to be used for construction.
3. Contractor to check existing levels, drainage & existing materials prior to forming an estimate & construction
4. All structural elements indicative. Seek Structural Engineers advice prior to construction or forming estimate



Extension Design & Planning Applications

address	9 / 10 Montpellier Grove, GL50 2XB	
project	Proposed Side Gates	
drawing	Proposed Plan & Front Elevation	
scale	date	dwg code
1:100 @ A3	June 2023	CD-208-03