



proposed elevation C
scale - 1:50 @ A1 / 1:100 @ A3

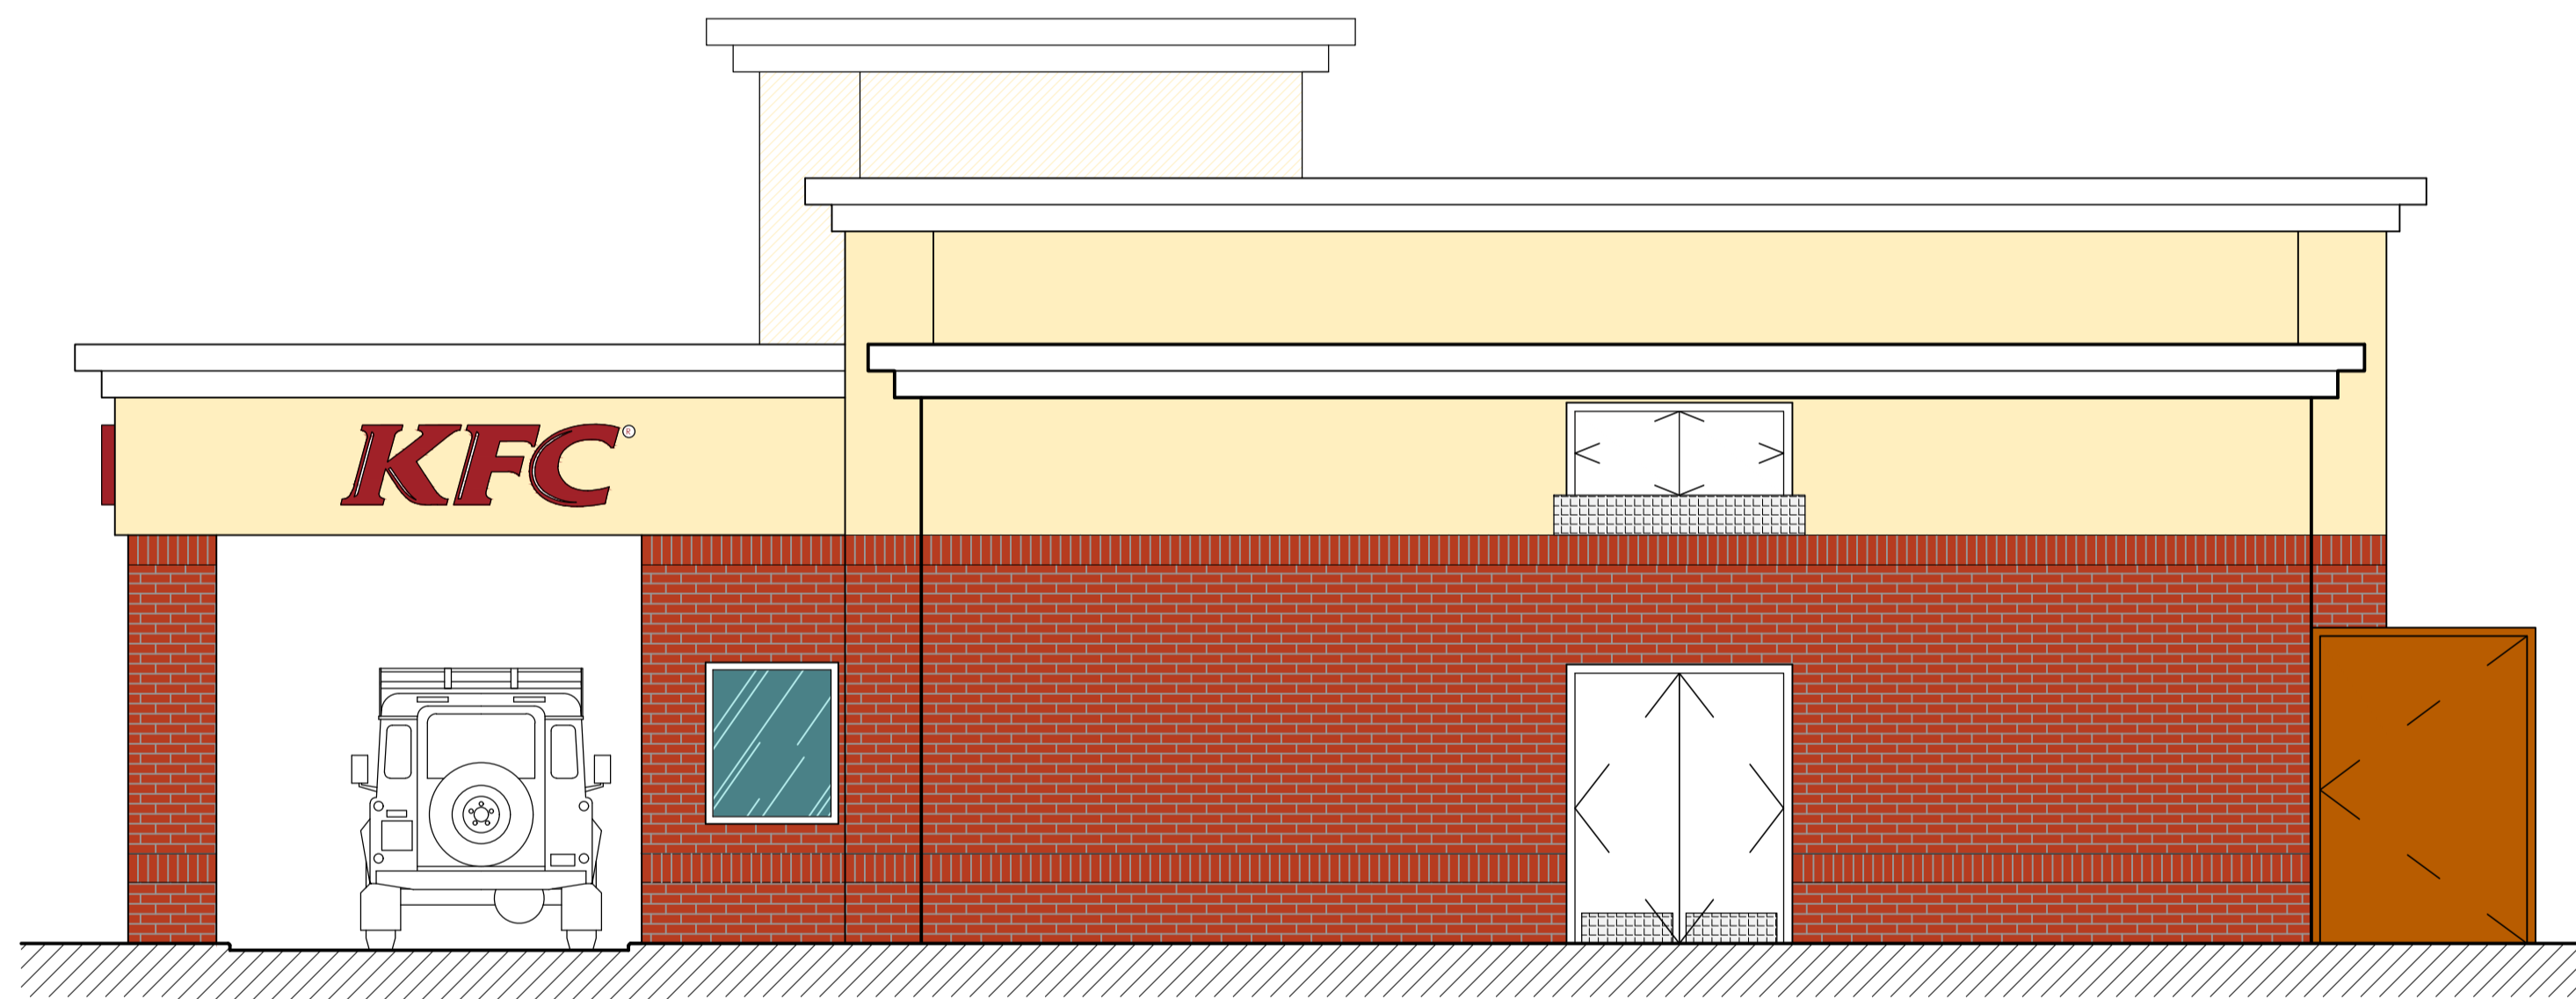

proposed elevation D
scale - 1:50 @ A1 / 1:100 @ A3

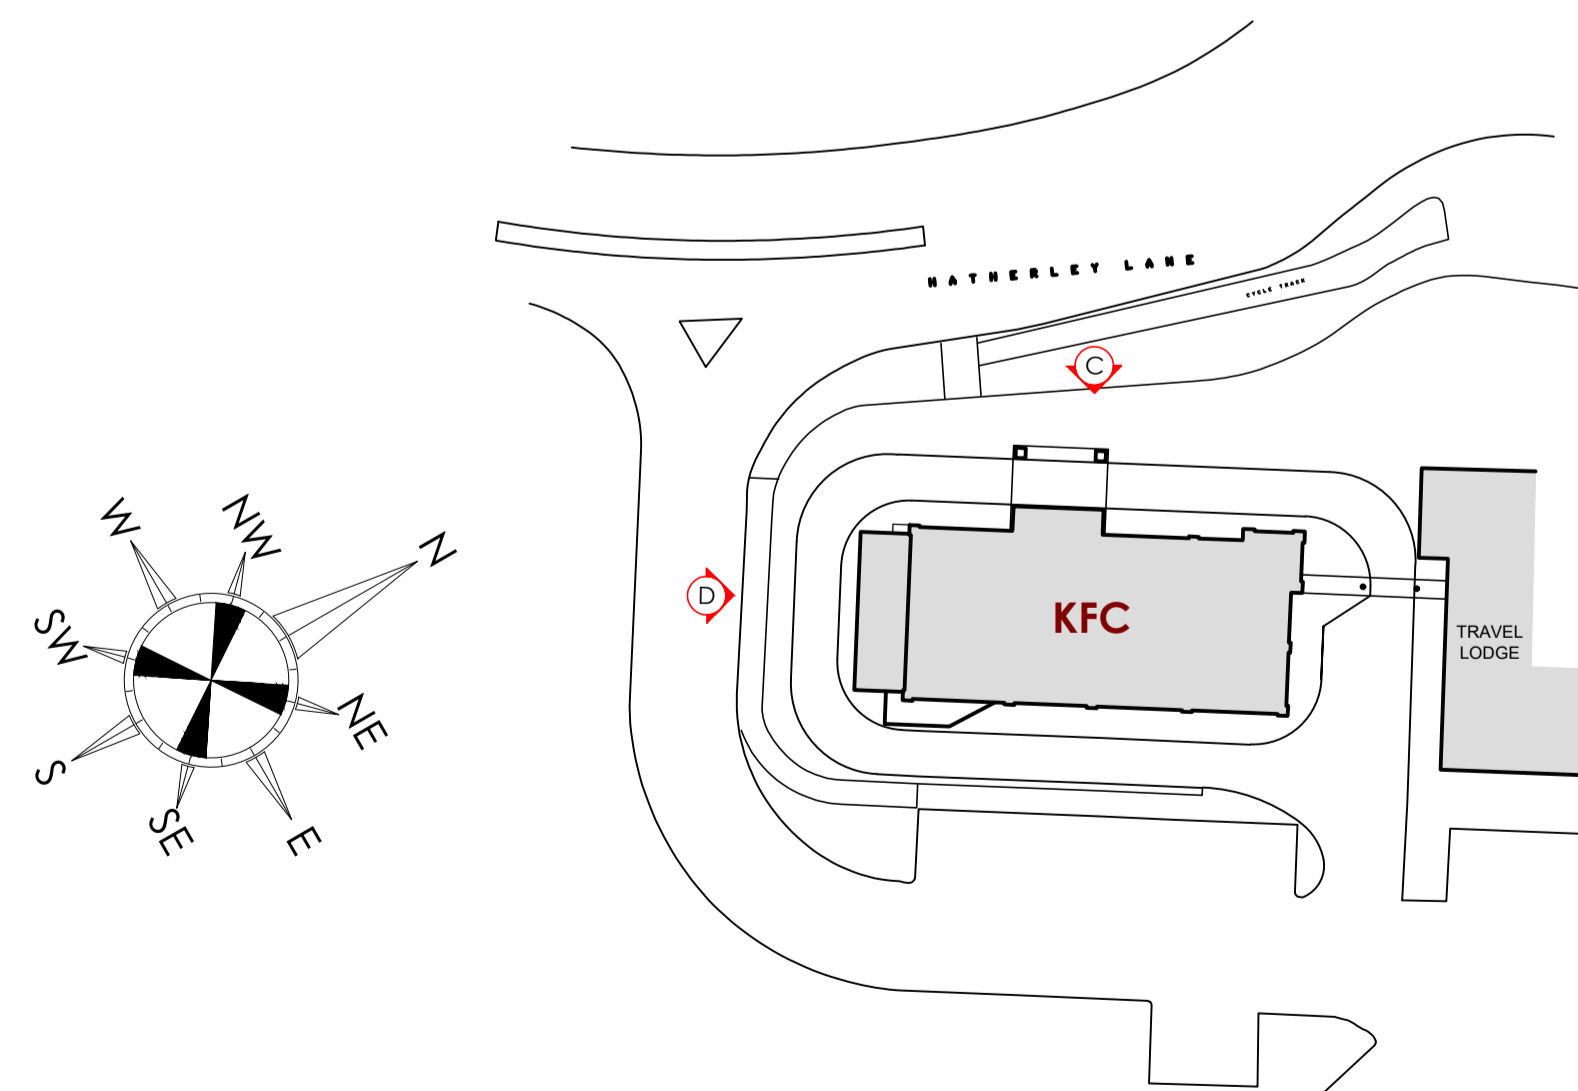

elevation plan
scale - 1:500 @ A1 / 1:1000 @ A3

rev	date	description

Frank Belshaw
Building Surveyors Limited

wheatley springs barn, wheatley lane road,
barrowford, nelson, lancashire, BB9 6QS.
tel no. (01282) 699668, fax no. (01282) 602447.



IMAGE ENHANCEMENT

store address
GOLDEN VALLEY
HATHERLEY LANE
CHELTENHAM
GL51 6TA
client: NNA Ltd

drawing title
EXISTING
EXTERNAL ELEVATIONS - SHEET 2

drawn by	checked	date
JL	----	18/09/23
store no.	scale	
064/06	1:50 @ A1	

Drawing no.	FB ref.	revision
6406/2023/P211	2023/90	--