



proposed elevation A
scale - 1:50 @ A1 / 1:100 @ A3

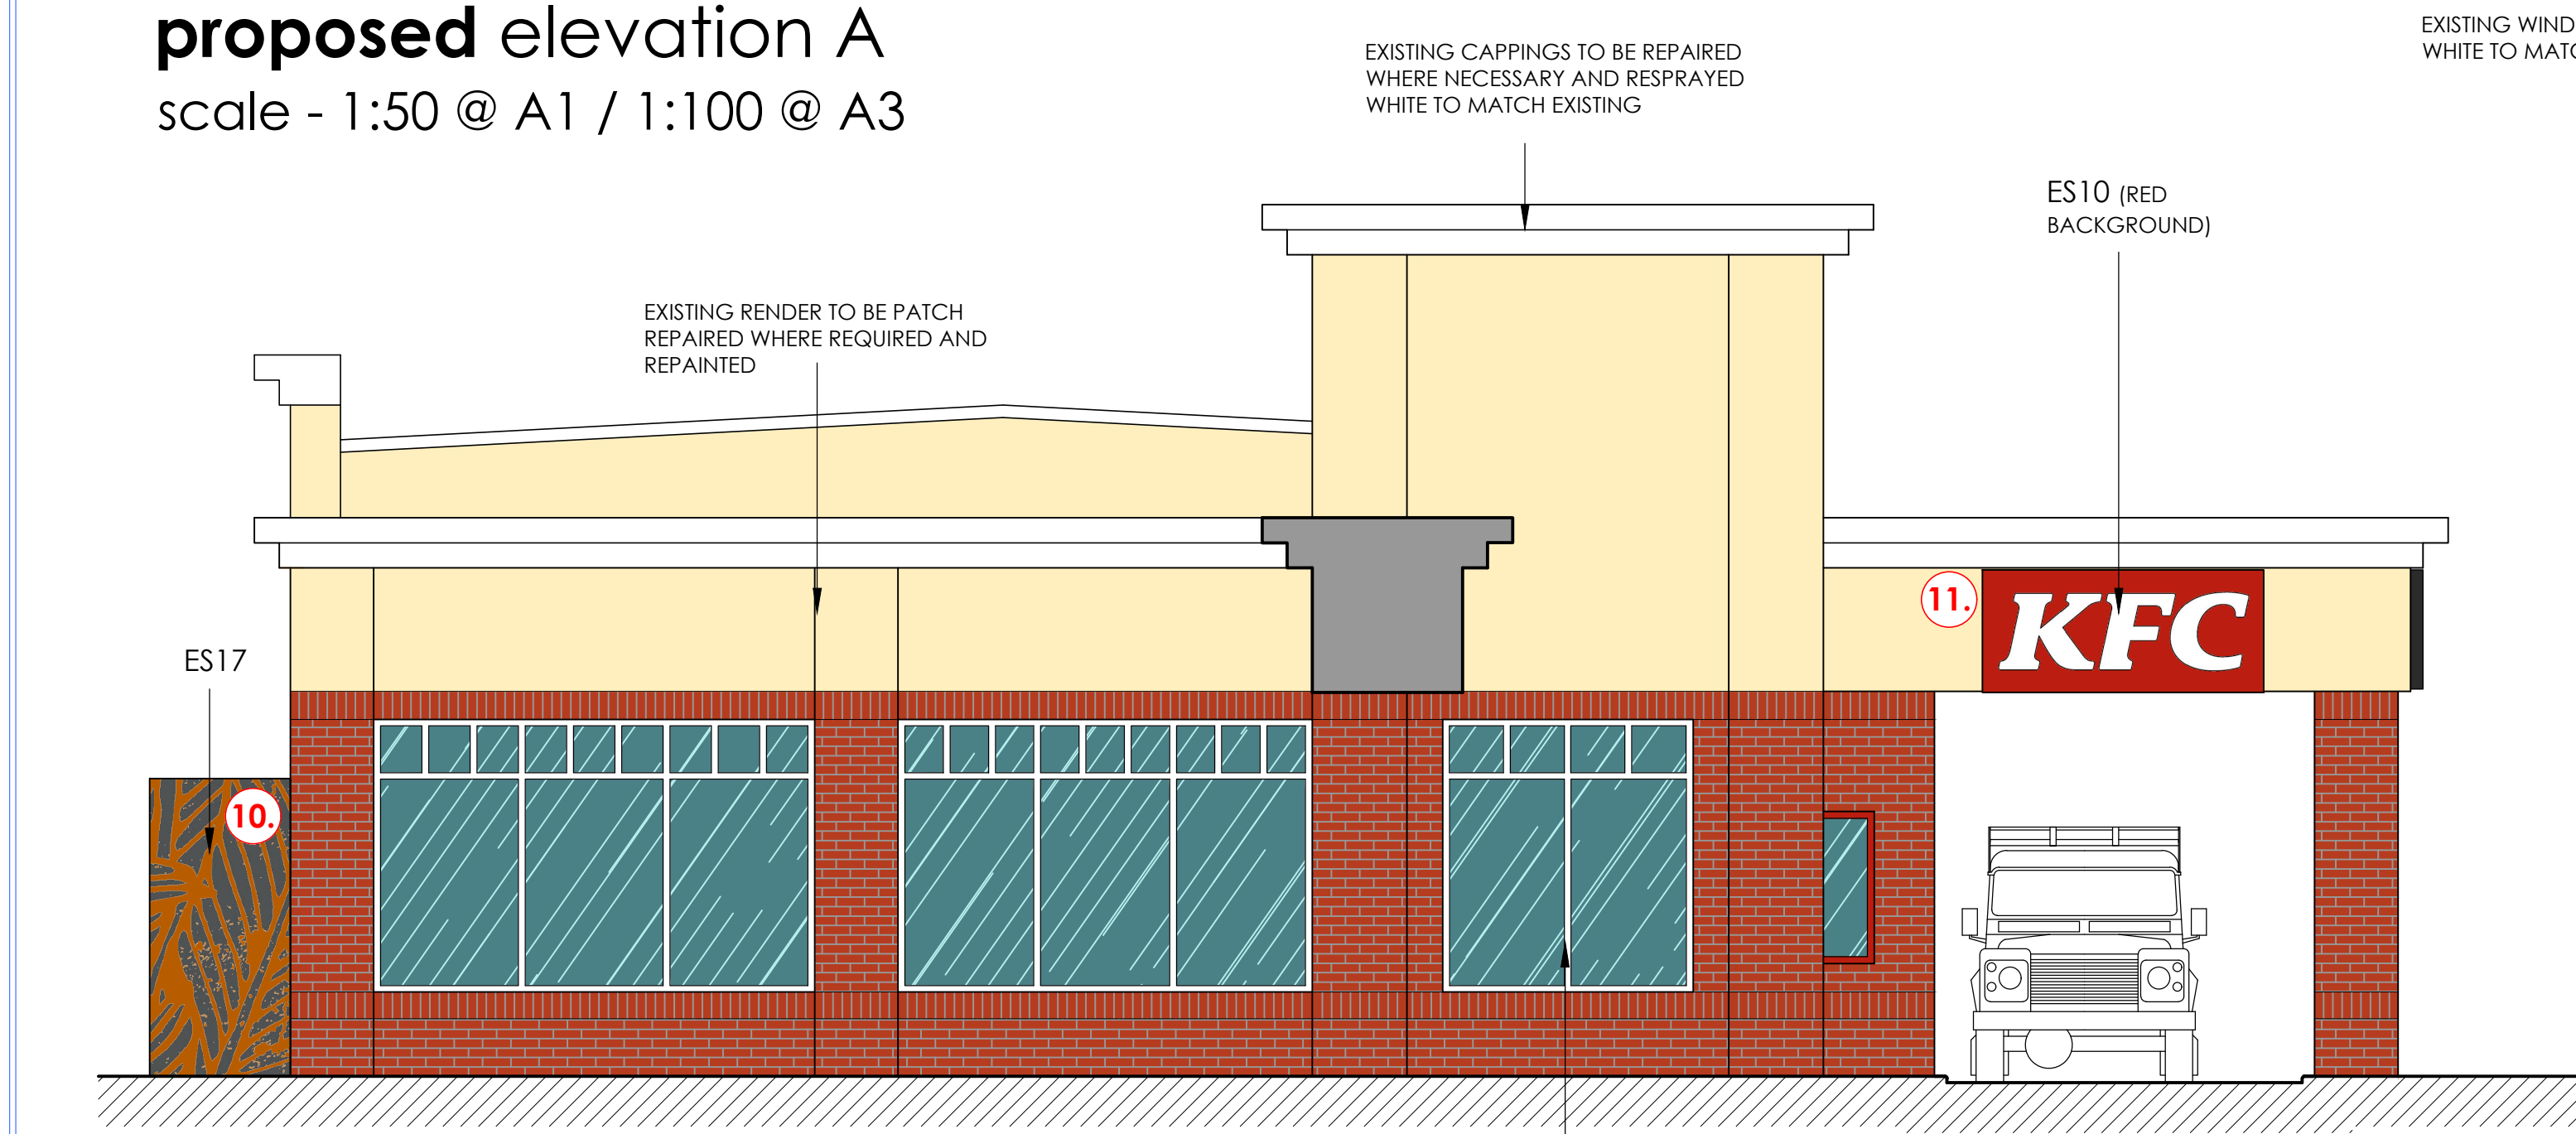

proposed elevation B
scale - 1:50 @ A1 / 1:100 @ A3

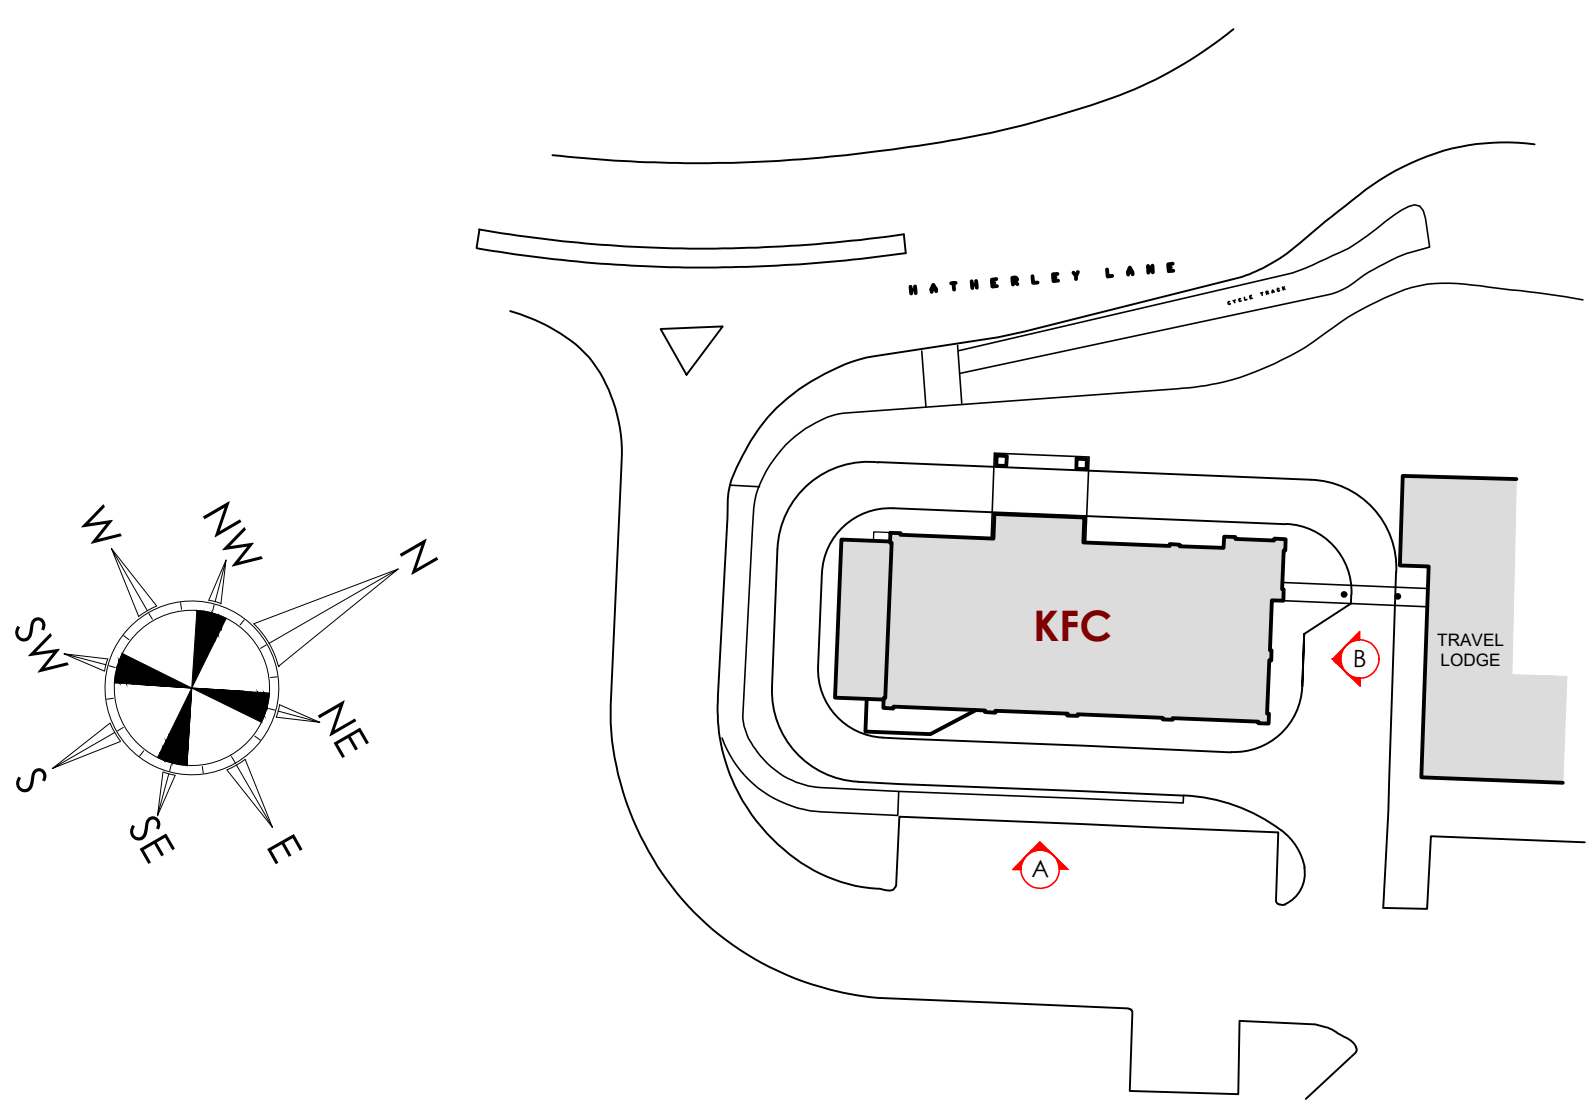

elevation plan
scale - 1:500 @ A1 / 1:1000 @ A3

ENTRANCE DOOR - DG14
SITE MEASURED ALUMINIUM ENTRANCE DOOR POWDER COATED RED RAL 3020 WITH LETTER PLATE TO BOTTOM PANEL & FITTED WITH PUSH/PULL 1M LONG BLACK DOOR HANDLES RAL 9004.
NEW DDA DOOR BELL TO BE INSTALLED.

IMPORTANT NOTE: BUILDING DESIGN IS EXTREMELY LIMITED DUE TO LANDLORD'S/PLANNING CONSTRAINTS. BUILDING CANNOT BE ALTERED AND COLOURS/MATERIAL HAVE TO MATCH ADJOINING PROPERTY (TRAVELODGE HOTEL)

rev	date	description
C	04-12-23	Updated to suit KFC comments: ES15a shown; ES04a & ES01 shown to entrance door.
B	17-10-23	Updated to suit KFC comments
A	06-10-23	Scope reduced due to landlord/planning constraints

Frank Belshaw
Building Surveyors Limited

wheatley springs barn, wheatley lane road,
barrowford, nelson, lancashire. BB9 6QS.
tel no. (01282) 699668, fax no. (01282) 602447.



IMAGE ENHANCEMENT

store address
**GOLDEN VALLEY
HATHERLEY LANE
CHELTENHAM
GL51 6TA**
client: NNA Ltd

drawing title
**PROPOSED
EXTERNAL ELEVATIONS - SHEET 1**

drawn by	checked	date
JL	----	18/09/23
store no.	scale	
064/06	1:50 @ A1	

Drawing no.	FB ref.	revision
6406/2023/P212	2023/90	C