



existing elevation A
 scale - 1:50 @ A1 / 1:100 @ A3

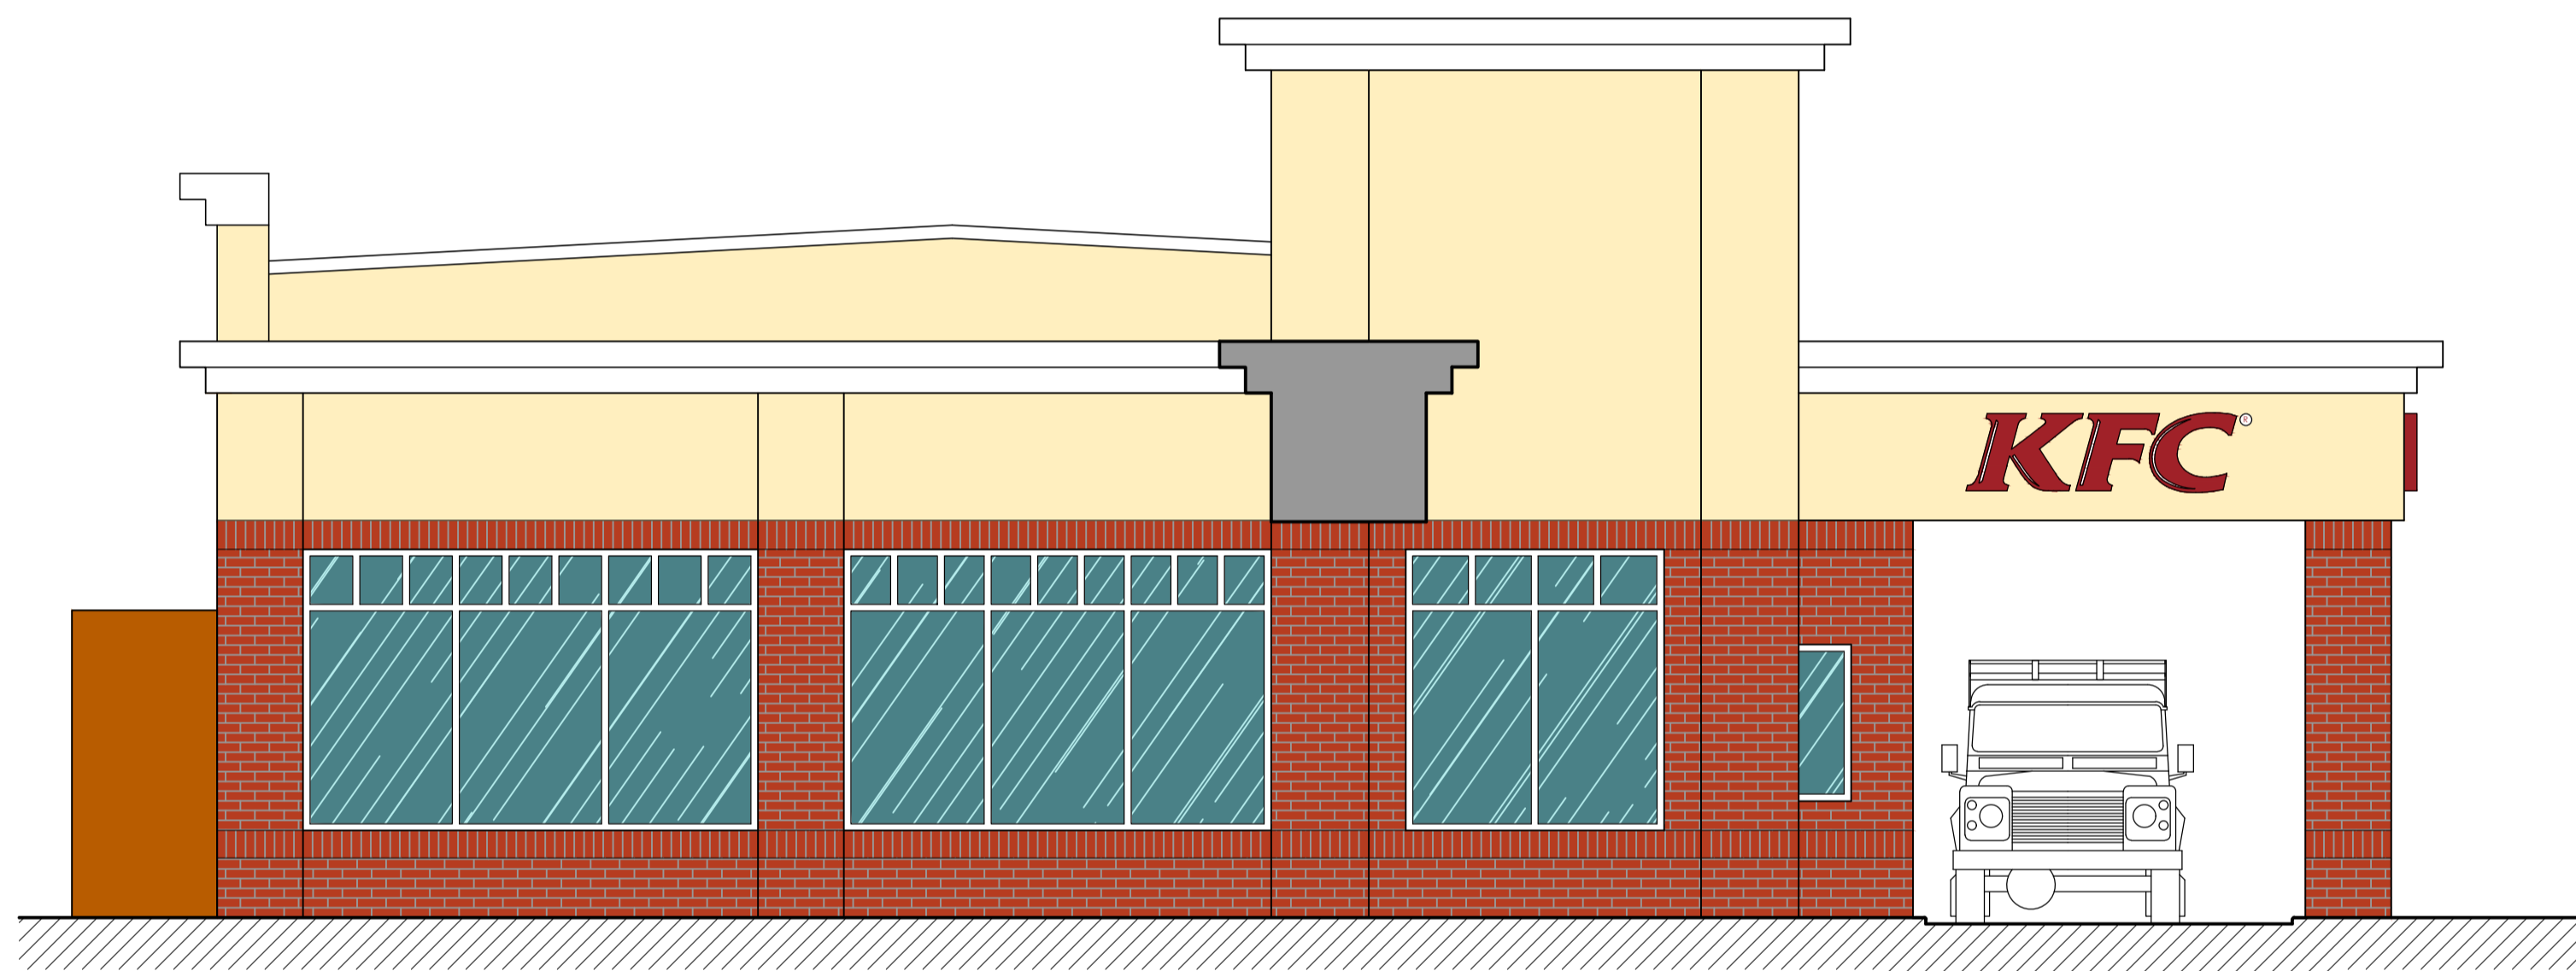

existing elevation B
 scale - 1:50 @ A1 / 1:100 @ A3

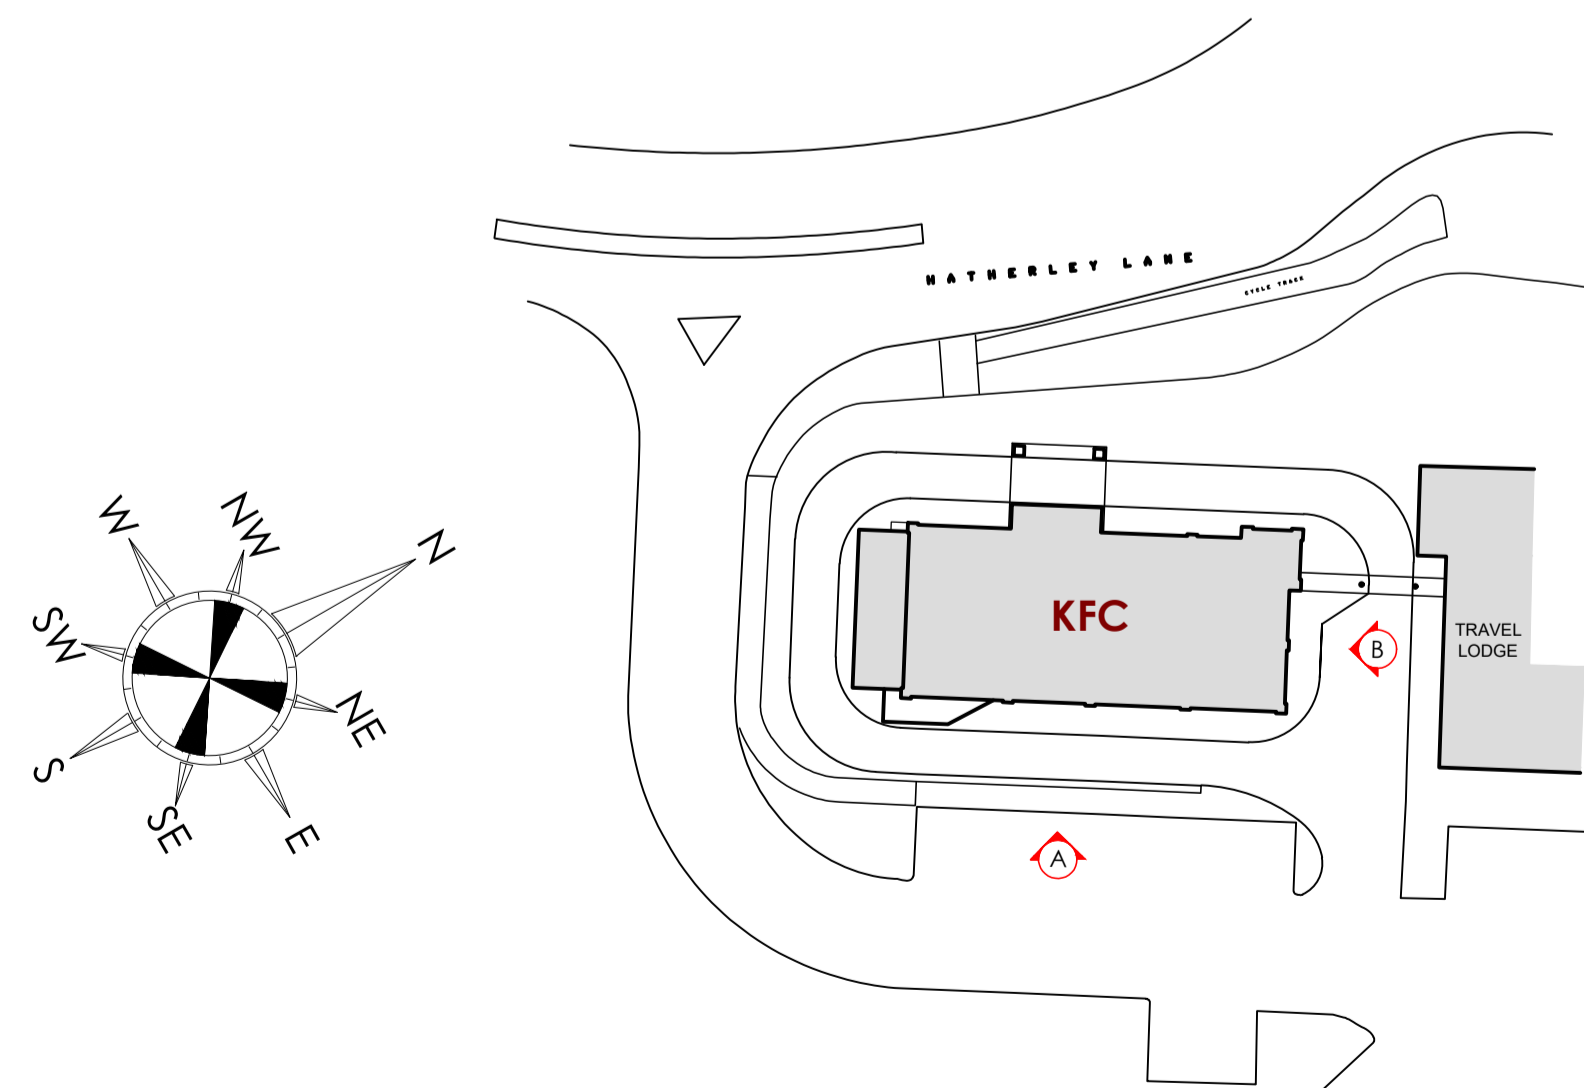

elevation plan
 scale - 1:500 @ A1 / 1:1000 @ A3

rev	date	description

Frank Belshaw
 Building Surveyors Limited



wheatley springs barn, wheatley lane road,
 barrowford, nelson, lancashire, BB9 6QS.
 tel no. (01282) 699668, fax no. (01282) 602447.



IMAGE ENHANCEMENT

store address
 GOLDEN VALLEY
 HATHERLEY LANE
 CHELTENHAM
 GL51 6TA
 client: NNA Ltd

drawing title
 EXISTING
 EXTERNAL ELEVATIONS - SHEET 1

drawn by	checked	date
JL	----	18/09/23
store no.	scale	
064/06	1:50 @ A1	

Drawing no.	FB ref.	revision
6406/2023/P210	2023/90	--