

This drawing is to be read in conjunction with all relevant specifications and drawings issued.


The contractor is to check and verify all building and site dimensions and check levels before work commences and/or ordering any materials. Any inaccuracies must be reported to the Contract Administrator (RJS Design) immediately.


This drawing may not be reproduced, or part reproduced without the express consent of propertysign.

THIS DRAWING IS COPYRIGHT © RJS Design

Drawing Status

□ PRELIMINARY FOR APPROVAL
□ AGREED LAYOUT -SIGNED OFF
■ PLANNING DRAWING
□ BUILDING CONTROL DRAWING
□ TENDER DRAWING
□ CONTRACT DRAWING
□ CONSTRUCTION DRAWING
□ AS-BUILT DRAWING

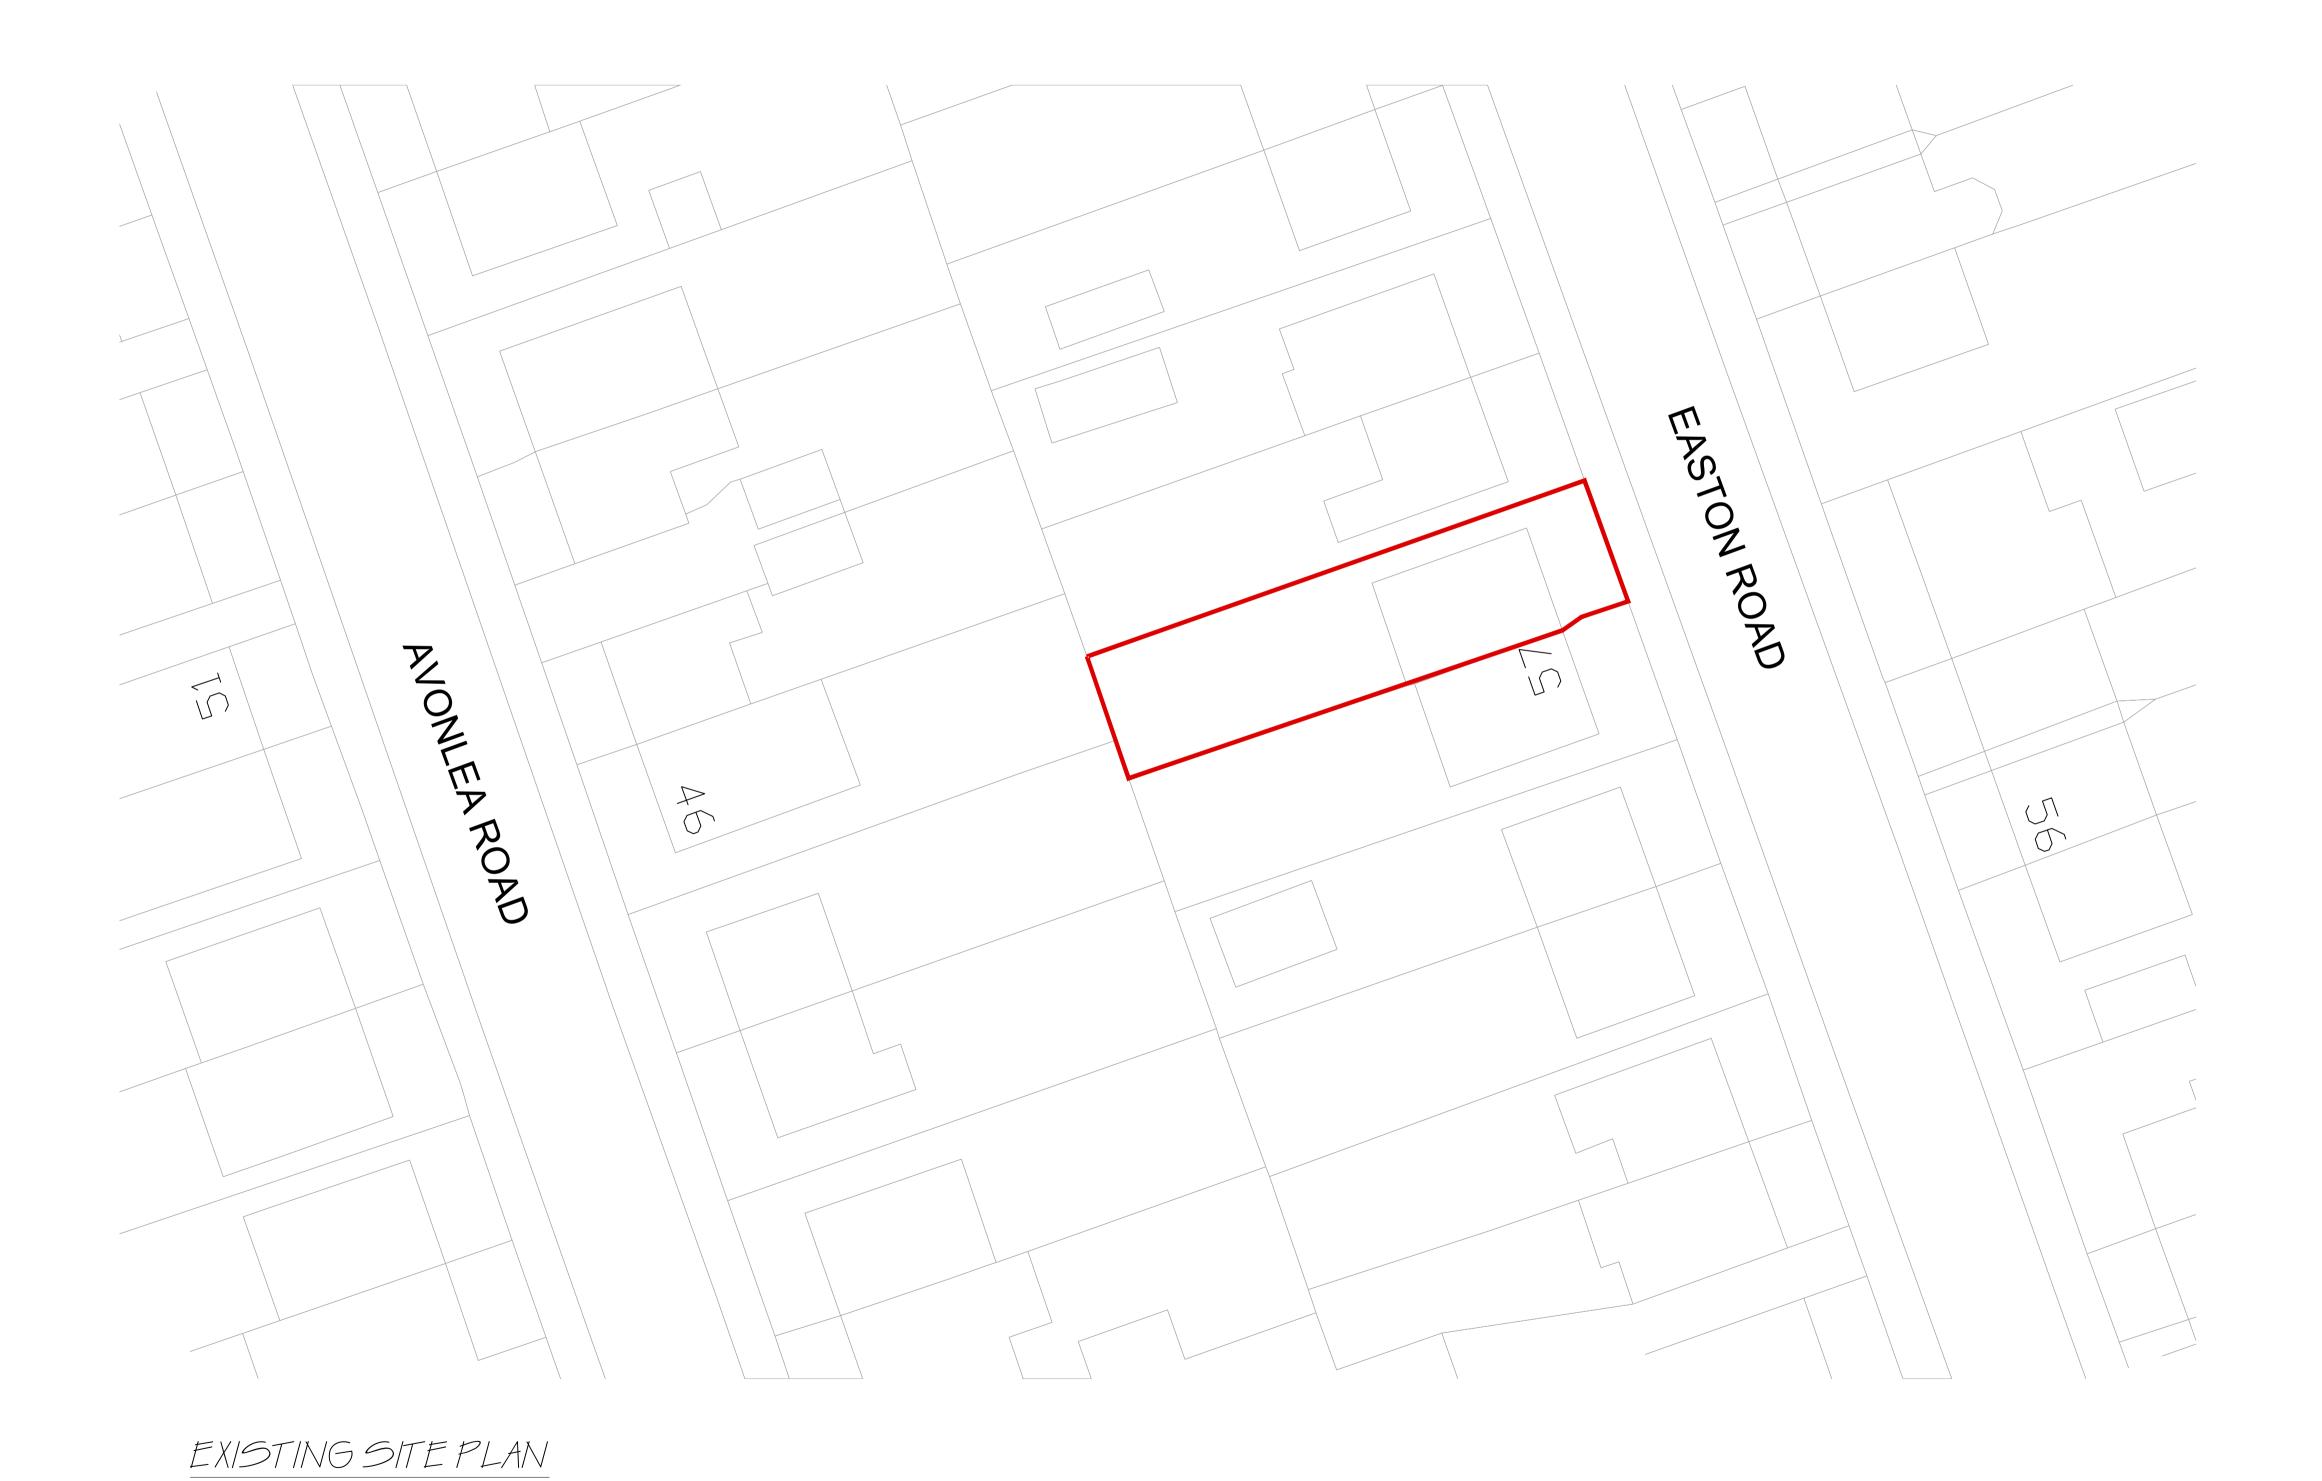

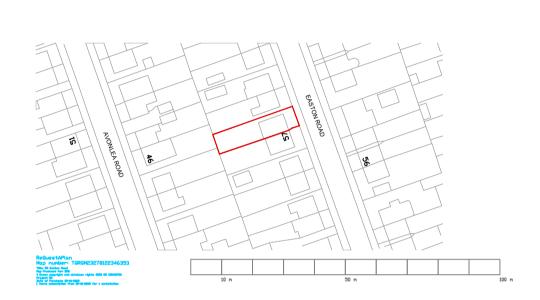

SITE LOCATION PLAN



Date: Revision:

Client:

IAMIE HESEORD

JAMIE_HESFORD

Drawing Issue:
PLANNING

Project:
EASTON_RD
DROYLSDEN

Drawing Title:

EXISTING_SITE_PLANS

Tel: 07875 095563 Email: rob@obsidiandesignbuild.co.uk Web: www.obsidiandeignbuild.co.uk