
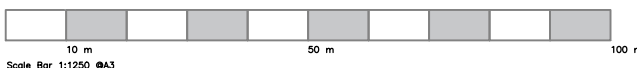


Status
S0

A3

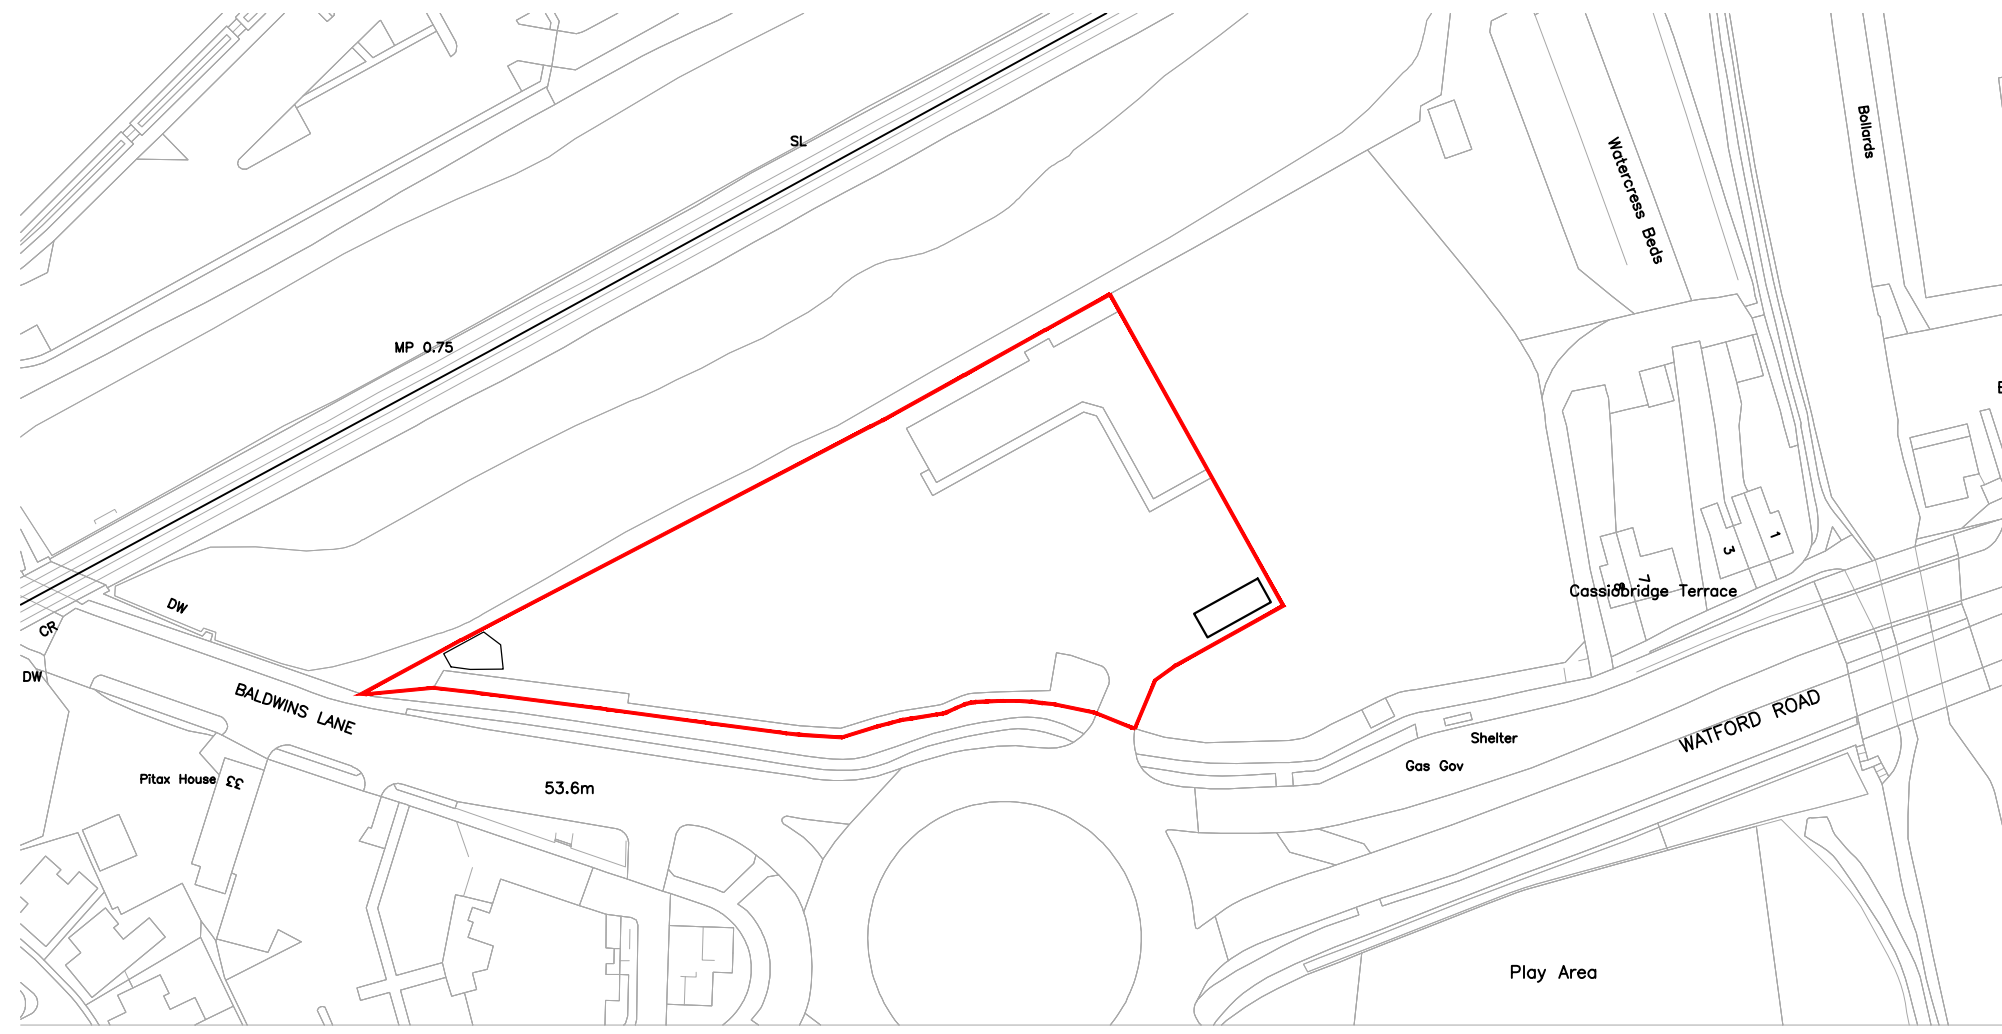

Rev.	Date	Description	By	Chk
P02	07/09/2023	Final Issue	SKRS	-
P01	04/09/2023	Initial submission	SKRS	-

Syed Designs
 16 Cambridge Avenue
 Peterborough
 Cambs
 PE1 2JB
 Tel. 07379600318
kazim.syed96@gmail.com

Project Cinnamond House, Baldwins Lane, Croxley Green									
Section Site Location Plan									
Drawing No.	Project	Originator	Zone	Level	Type	Role	Doc. No.	Rev.	
	CMND	SD	ZZ	ZZ	DR	-	0001	P02	
Drawn	Check	Scale	Date						
SKRS	-	1:1250 @ A3	04/09/2023						

This drawing is issued for the party which commissioned it and for specific purposes connected with the captioned project only. It should not be relied upon by any other party, or used for any other purpose. We accept no responsibility for the consequences of this drawing being relied upon by any other party, nor being used for any other purpose nor containing any error or omission which is due to an error or omission in data supplied to us by other parties.