


Scale 1:200

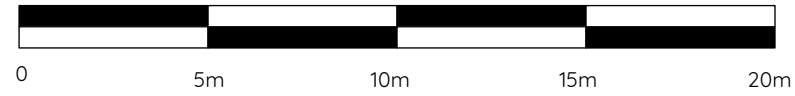

DRAWINGS ARE TO DISCUSS CONCEPT LAYOUT IDEAS ONLY. NOT TO BE USED FOR ANY OTHER PURPOSE INCLUDING PRICING, CONSTRUCTION. MEASUREMENTS MAY NOT BE ACCURATE. DESIGNS TO BE DEVELOPED TO COMPLY WITH BUILDING REGULATIONS.



NOTES

- 1. Parking - for illustration purposes this area has been identified as 2400mm x 4800mm
- 2. Proposed replacement carport structure.
- 3. Proposed replacement extension.
- 4. Proposed extended patio.
- 5. Approved 22/1298/FUL.
- 6. Neighbouring property extension - 1 Lancing Way
- 7. Neighbouring property extension - 5 Lancing Way
- P - Parking



LIVE SITE {STUDIO}

Live Site Ltd trading as Live Site (studio)

Contact : architect@livesitestudio.co.uk

Drawing no.

LSS341-BP002

Drawing title

Proposed Block Plan

Drawing status

Planning

Size

1:200 @ A3

Date

December 2023

Client

Mr and Mrs McMillan-Jackson

Project

Replacement rear extension, replacement car port + rear patio.

Address

3 Lancing Way, Coxley Green, WD3 3LW