


Client
Mr. K. VAIRAVANATHAN
 12 Scots Hill
 Croxley Green
 Hertfordshire
 WD3 3AD

DO NOT SCALE THIS DRAWING. USE FIGURED DIMENSIONS ONLY
 CONTRACTORS ARE RESPONSIBLE FOR TAKING AND CHECKING SITE DIMENSIONS
 DESIGN COPYRIGHT IS VESTED IN THE ARCHITECT FROM WHOM
 CONSENT MUST BE OBTAINED FOR COPYING OR REPRODUCING THIS DRAWING


NOTES AND SCHEDULES

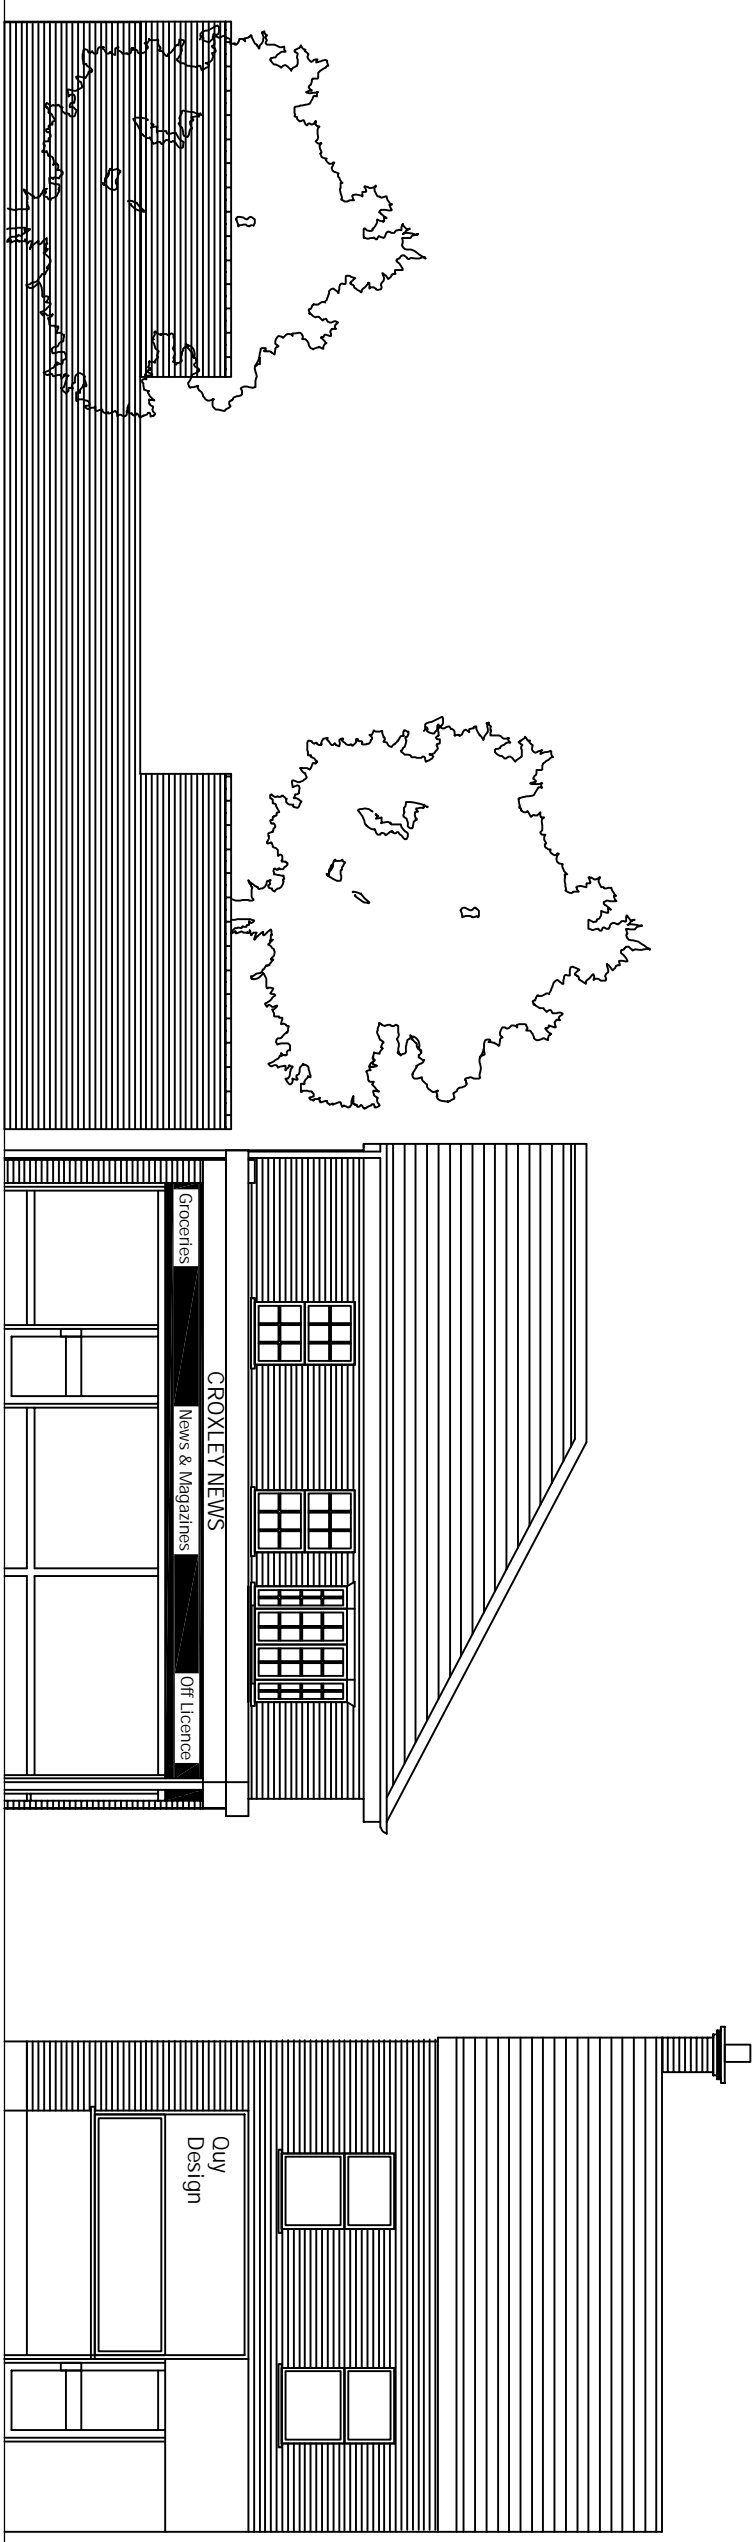

FRONT STREET SCENE ELEVATION - EXISTING AND PROPOSED
 (viewed from Scots Hill)



SCALE BAR (1:100M PRINTED SCALE)

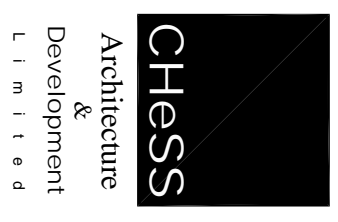

PIA House 4 Norfolk Court Norfolk Road
 Rickmansworth Hertfordshire WD3 1LA
 T. 01923 718565 F. 01923 712255
 E. info@chessad.com W. www.chessad.com

A Updated for Planning Application. 05/12/23

Letter	Revisions	Date
Title		
Street Scene – Front Proposed and Existing 12 Scots Hill WD3 3AD		
Scale	Date	
1:100 @ A3	Nov '23	
Drawn	Checked	
MM		
CAD FILE:- m:\2316-117.dwg		
Job No.	Sheet No.	
2316	117 - A	