

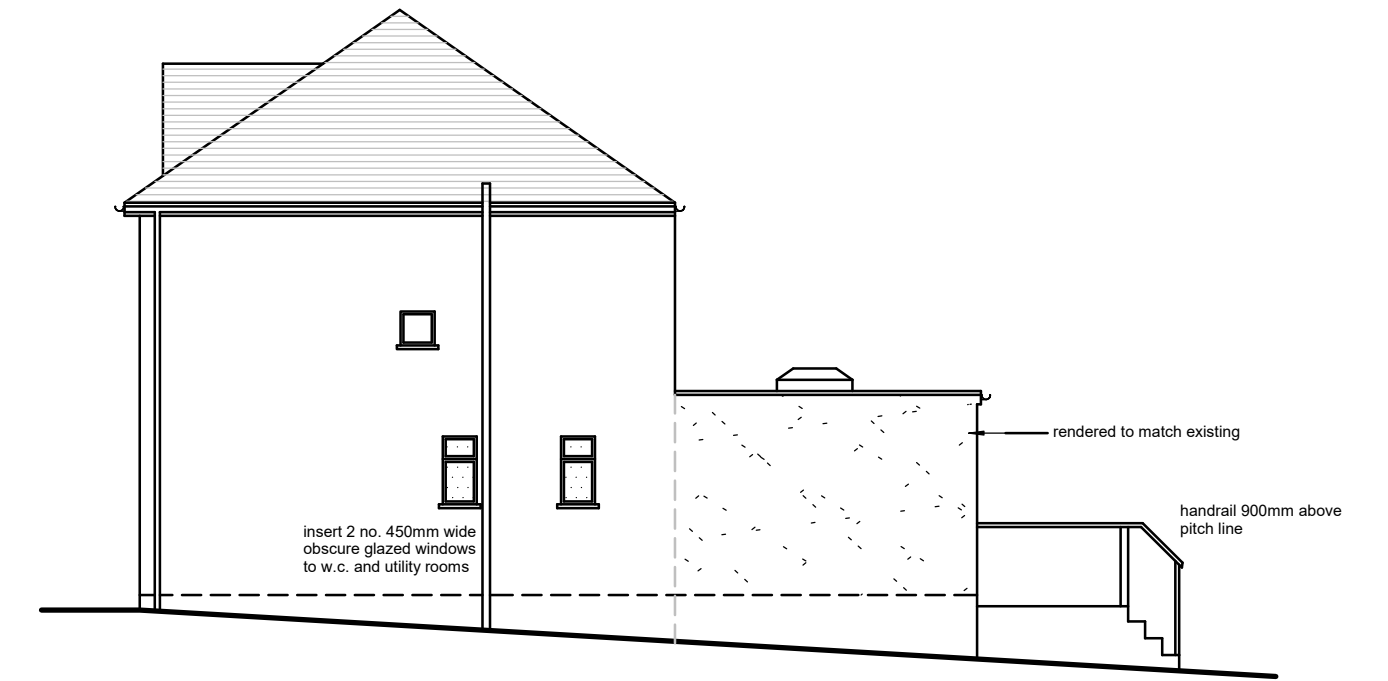
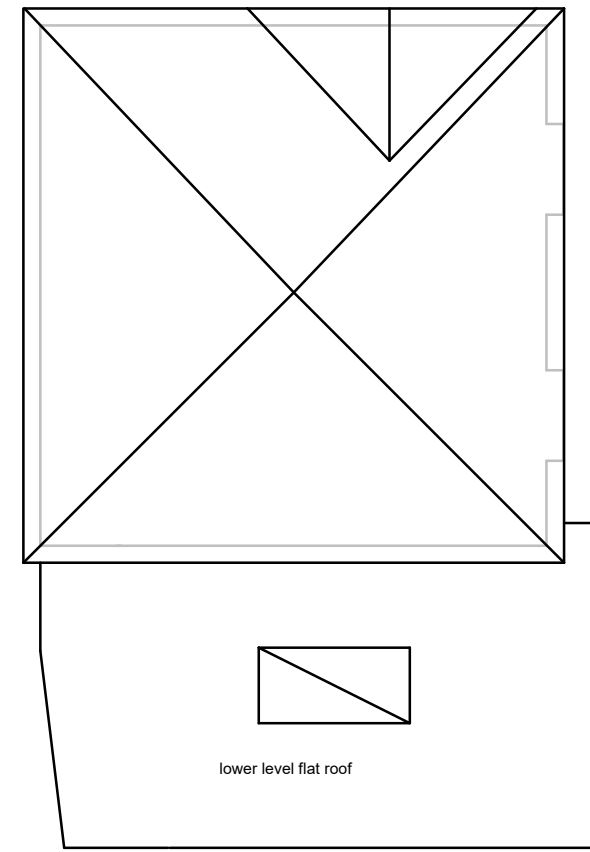
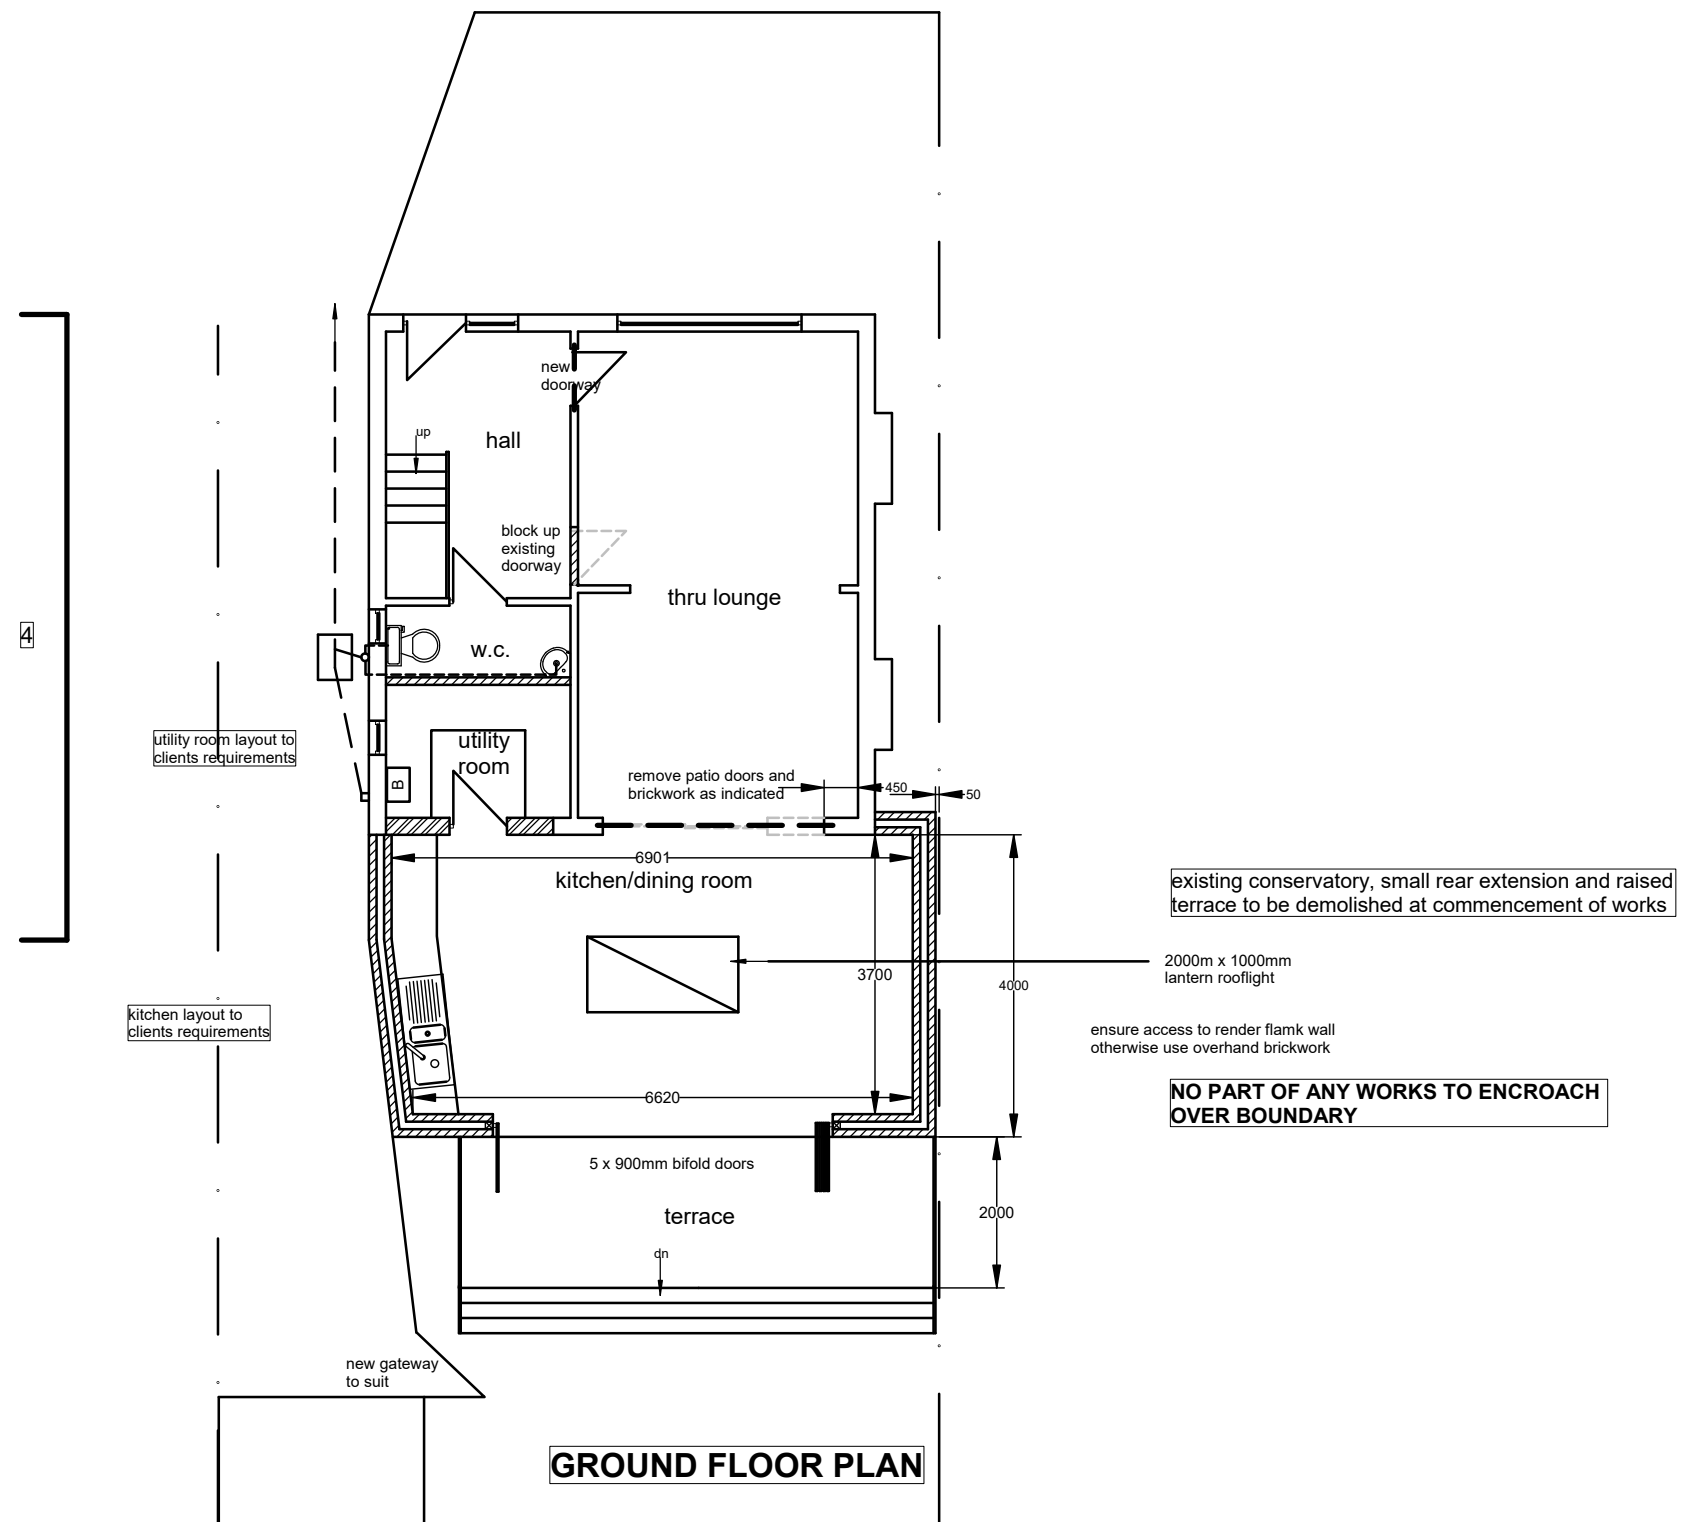


**Revisions**

A Client update

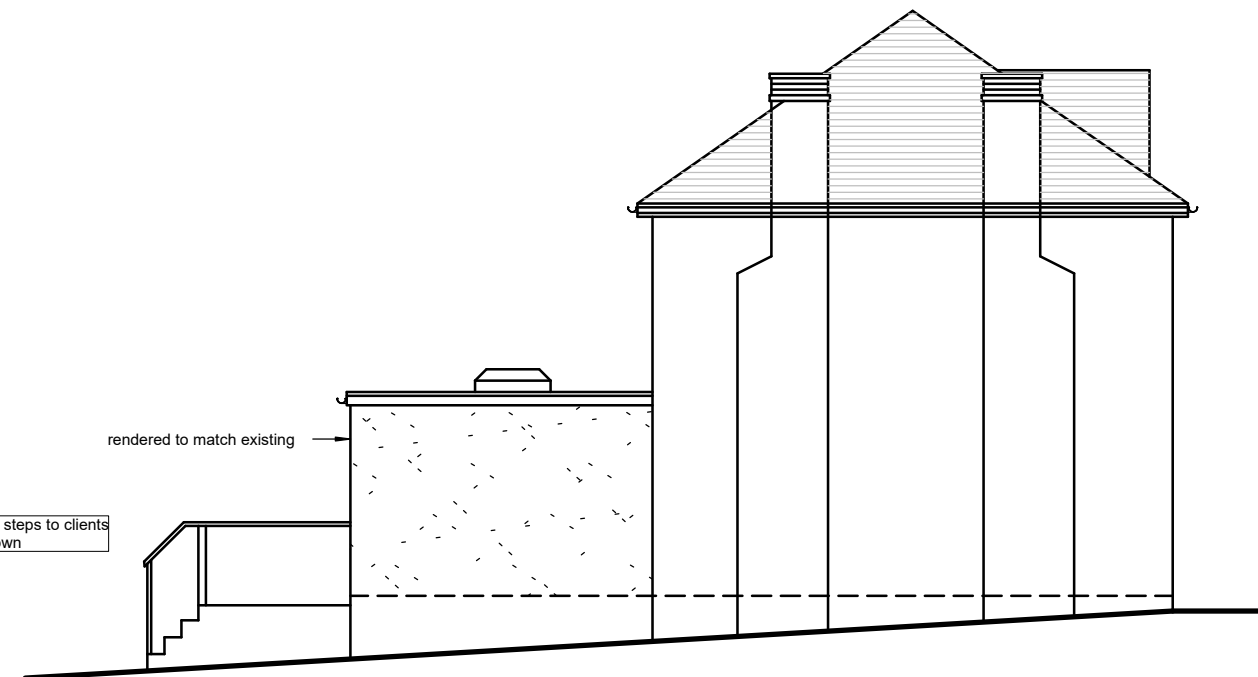

ALL EXTERNAL FINISHES TO MATCH EXISTING  
ALL INTERNAL FINISHES TO CLIENTS SPECIFICATION

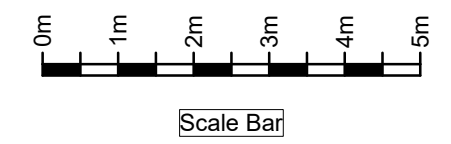

The contractor is responsible for checking dimensions on site before work is carried out.

client  
**Ms E Goodman**

drawing title  
**Proposed Plans and Elevations**

site  
**6 Primrose Hill Kings Langley WD4 8HY**

scale **1:100 @ A2**  
date **Nov. 2023**

drawing no. **EG/06/101**  
revision **A**