


Debbie Morgan
39 South Avenue
Wednesfield
Wolverhampton WV11 1QL

Proposed Rear Single Storey extension


Block plan &
Location map

1 : 1250
1 : 500

2022-27-01

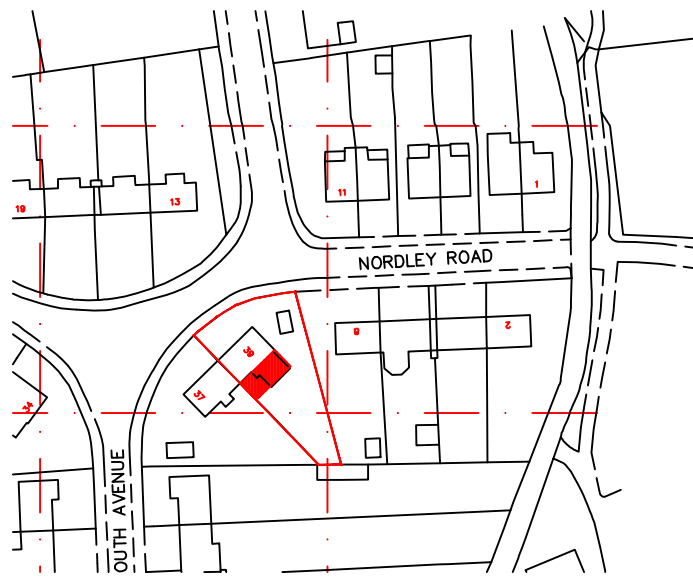

LOCATION MAP
scale 1:1250

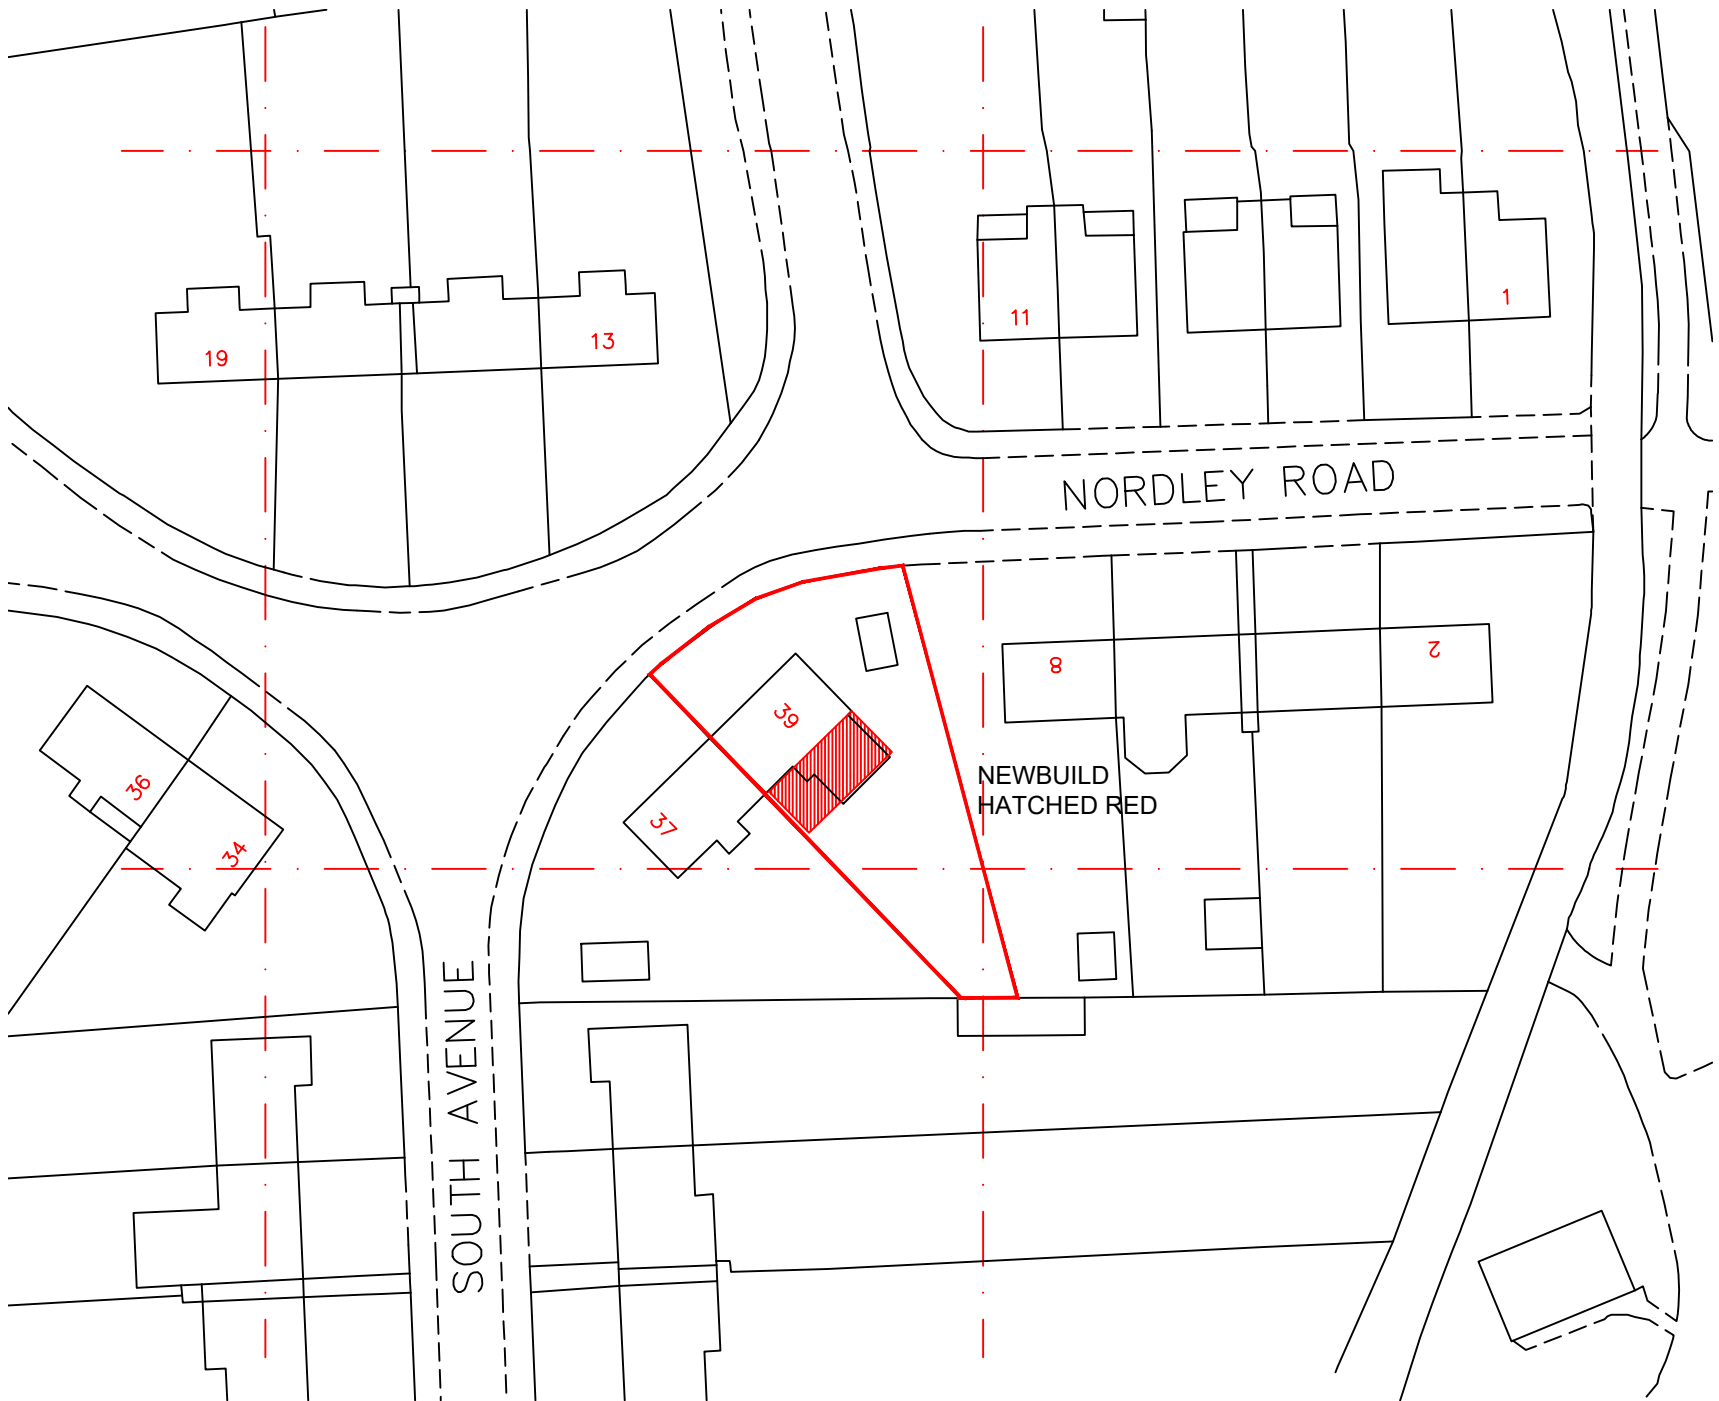

BLOCK PLAN
scale 1:500