



SITE PLAN
1:500

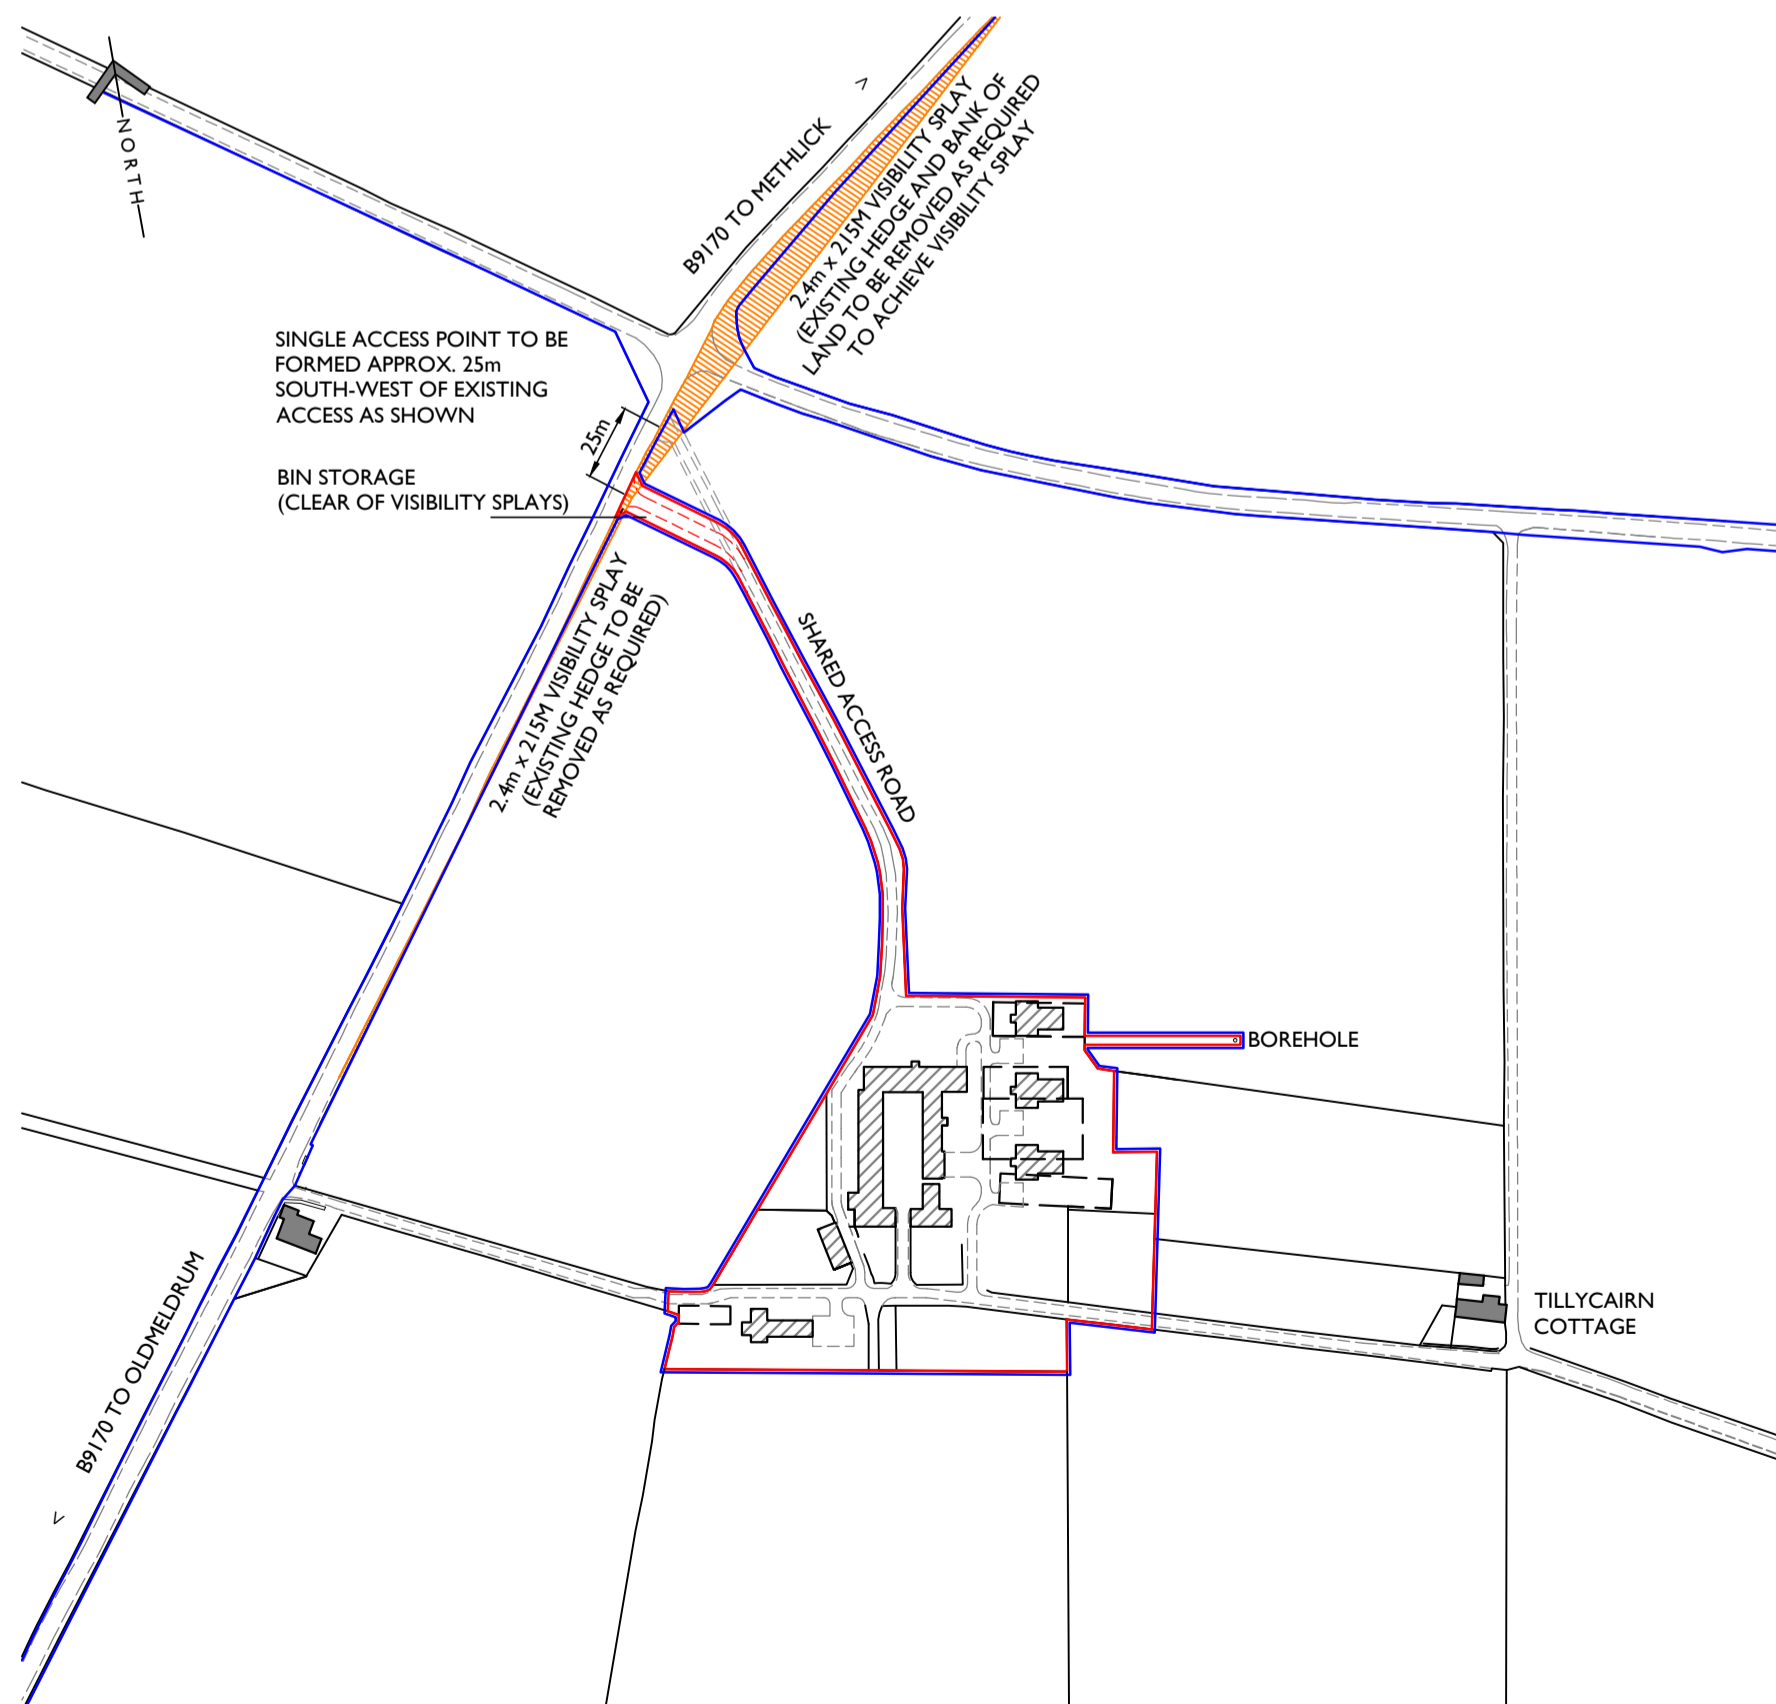

SITE LOCATION PLAN
1:2500

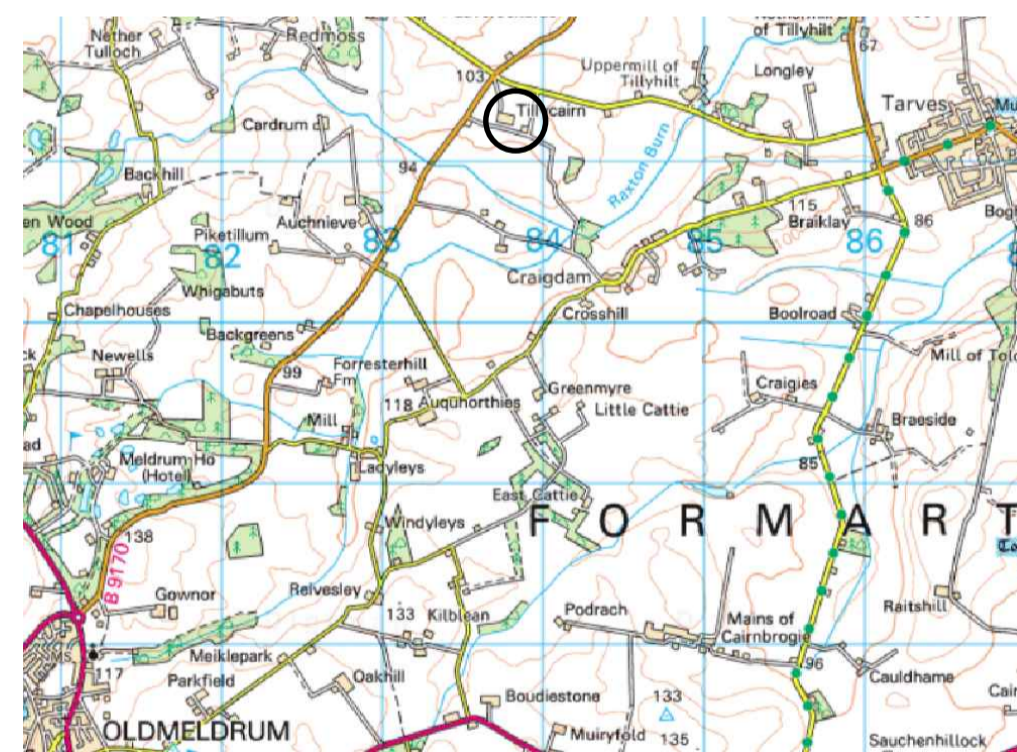

SITE LOCATION PLAN
NTS

REV A - DRAINAGE CHANGES - MA - MAY 2020

COLIN THOMPSON
CHARTERED ARCHITECT

Old Chapel Road
Inverurie
Aberdeenshire
AB51 4QN

Tel 01467 672451
Fax 01467 672452
Mob 07909 964408
office@ctarchitect.co.uk

Project
**PROPOSED DEVELOPMENT AT:
TILLYCAIRN
TARVES
ELLON**

FOR: MR & MRS DURNO

Drawing	
PL: site location plan	
Scale	VARIOUS @ A2
Date	MARCH 2020
Drawn	VB
Check	CT
Revision	Drng No
A	0320/05-SLP

IF IN ANY DOUBT ASK - DO NOT SCALE